


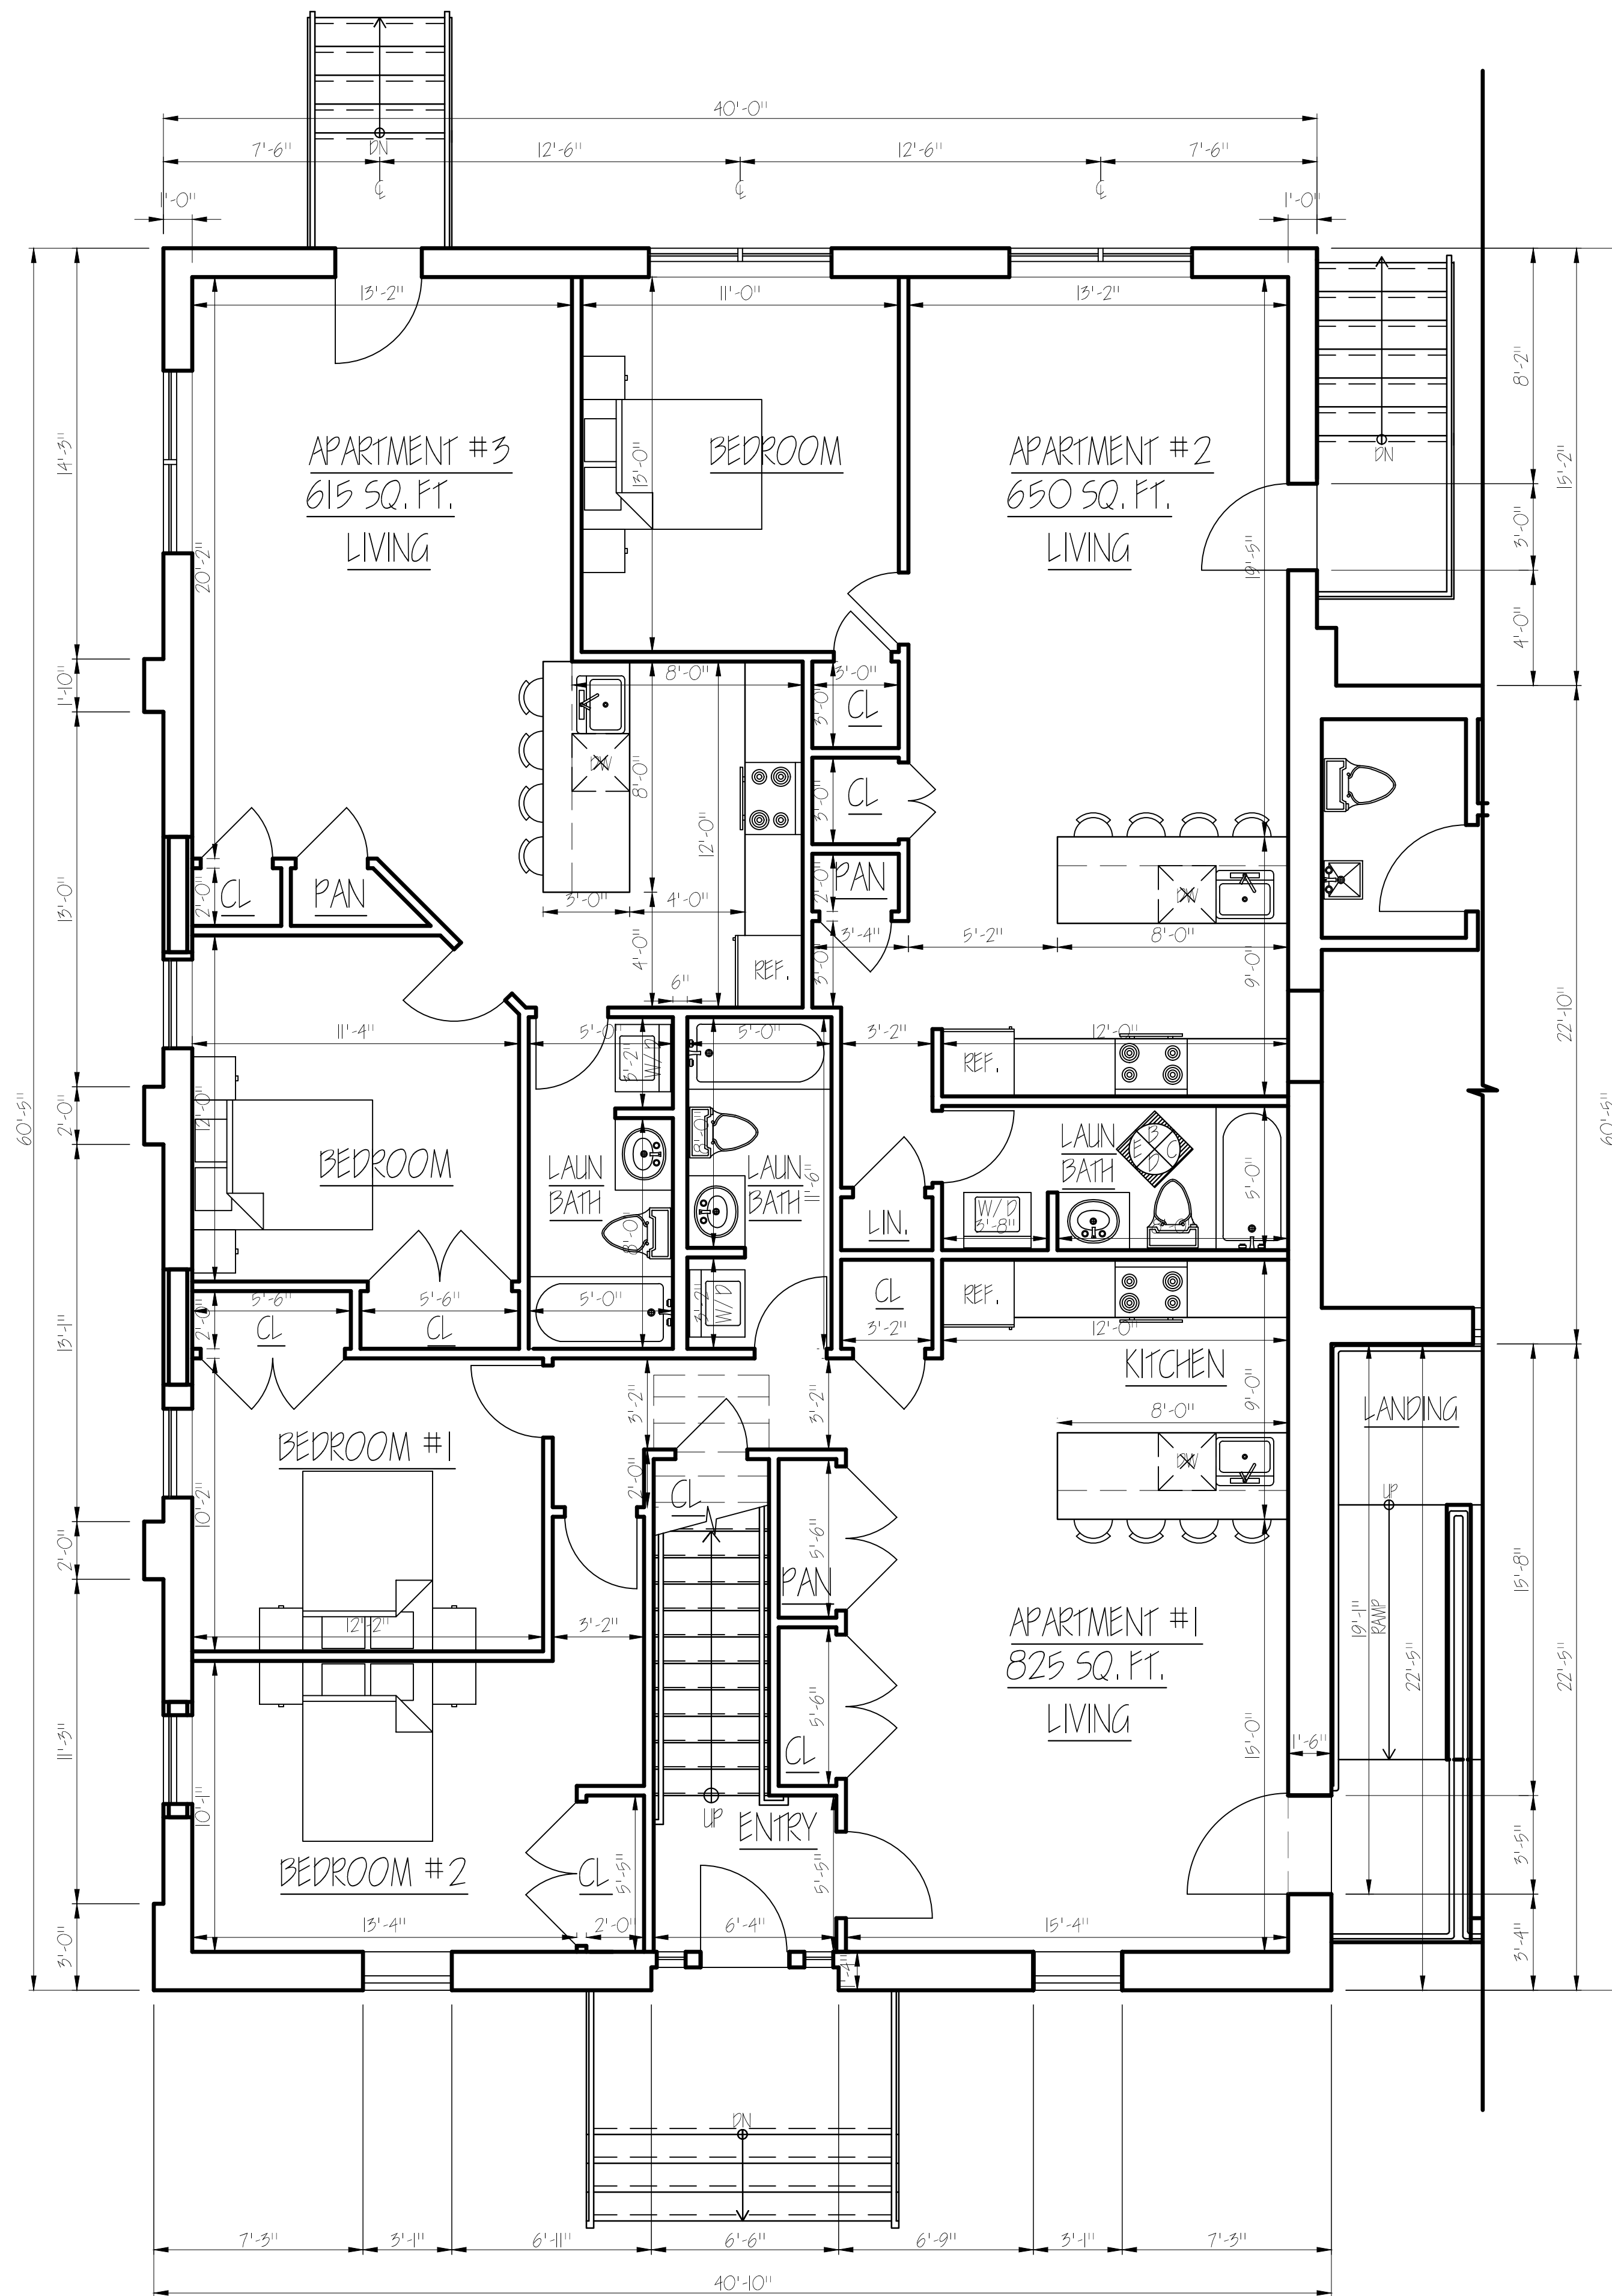

1 FIRST FLOOR PLAN
A-5 SCALE 1/4" = 1'-0"

* NOTES:

ALL DIMENSIONS ARE APPROXIMATE;
TO BE VERIFIED IN FIELD

- REMOVE WALLS AS INDICATED
- REMOVE SIDING ONLY AS NEEDED
- REMOVE ROOF SHINGLES AS REQ'D.
- REMOVE WINDOWS & DOORS AS INDICATED

WALL KEY

EXISTING WALL TO REMAIN
NEW WALL W/ 2 x 4 OR 2 x 6
WOOD STUDS @ 16" O.C. AND G.W.B.

PRELIMINARY - NOVEMBER 2, 2023

IRACEL
ARCHITECTURE
15 ELM STREET
WARWICK, NEW YORK 10990
P-845-988-0198
F-845-988-0298

ADDITIONS & ALTERATIONS TO:
8 FORESTER AVENUE
VILLAGE OF WARWICK, NY 10990
SECOND FLOOR PLAN

THESE PLANS ARE NOT VALID FOR A
BUILDING PERMIT UNLESS ORIGINALLY
SIGNED AND SEALED BY ARCHITECT.
BLUEPRINTS OR PHOTO COPIES OF SEAL
AND SIGNATURE ARE INVALID. THESE PLANS
ARE FOR THE CONSTRUCTION OF ONE
BUILDING ONLY BY THE PERSON WHOSE
NAME APPEARS ON THE PLANS. ANY USE
OR REPRODUCTION IN WHOLE OR PART,
WITHOUT WRITTEN AUTHORIZATION FROM
JOSEPH IRACE IS STRICTLY PROHIBITED.

Drawn by
KMRR 2504000
Date
NOVEMBER 2, 2023
Scale
1/4" = 1'-0"

A-5