


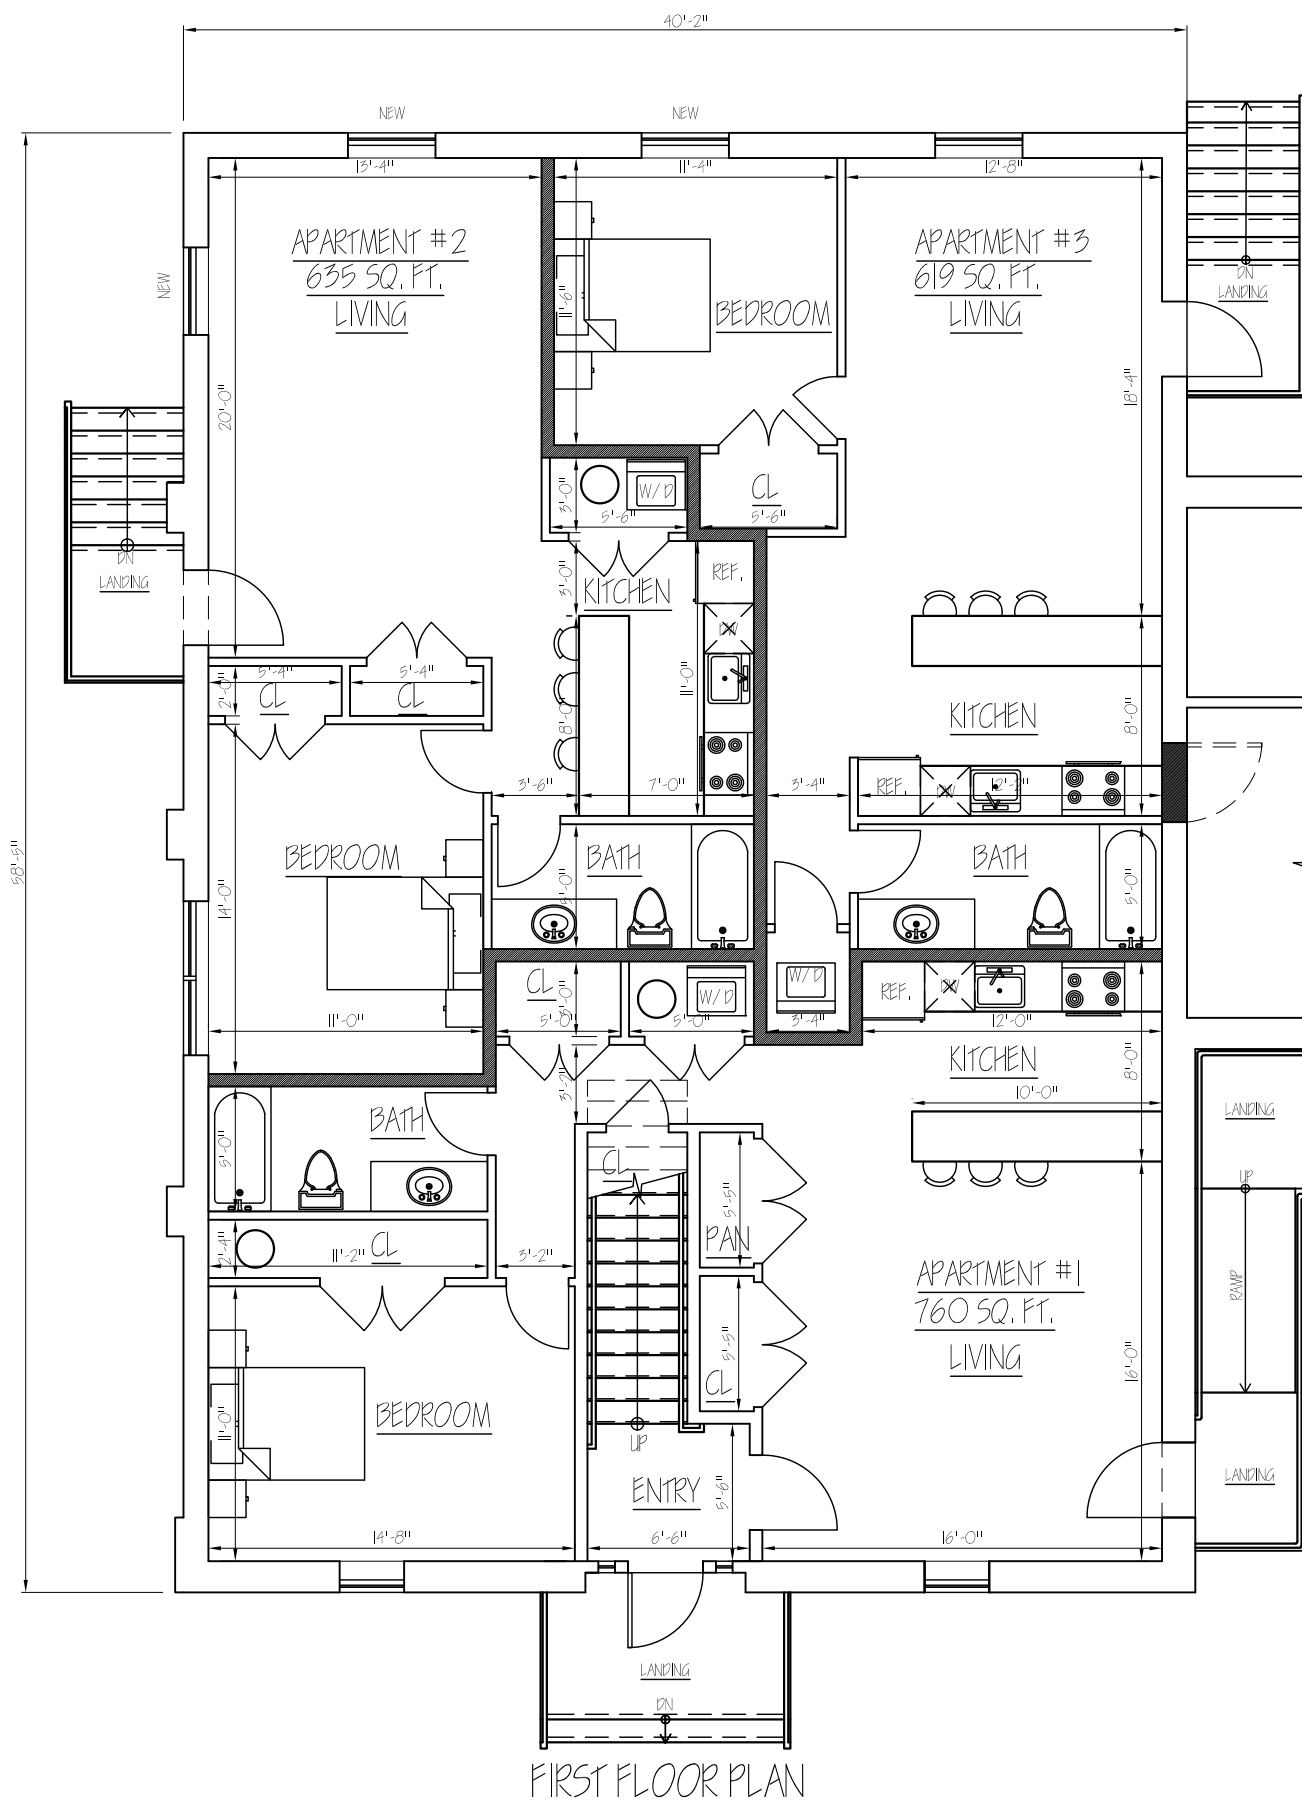

FIRST FLOOR PLAN

SK-1

Drawn by
KMRR

Job #
2306034

Date
JUNE 23, 2023

ALTERATIONS TO THE:

8 FORESTER AVENUE
VILLAGE OF WARWICK, NY

VILLAGE OF WARWICK, NY

IRACE
ARCHITECTURE
15 ELM STREET
WARWICK, NEW YORK 10990
TEL—845—9988—0019
FAX—845—9988—0029

15 ELM STREET
WARWICK, NEW YORK 10990
P-845-9888-0198
F-845-9888-0298

WARWICK, NEW YORK 10990
P-845-988-0198

WARWICK, NEW YORK 10990
P-845-988-0198

WARWICK, NEW YORK 10990
P-845-988-0198