


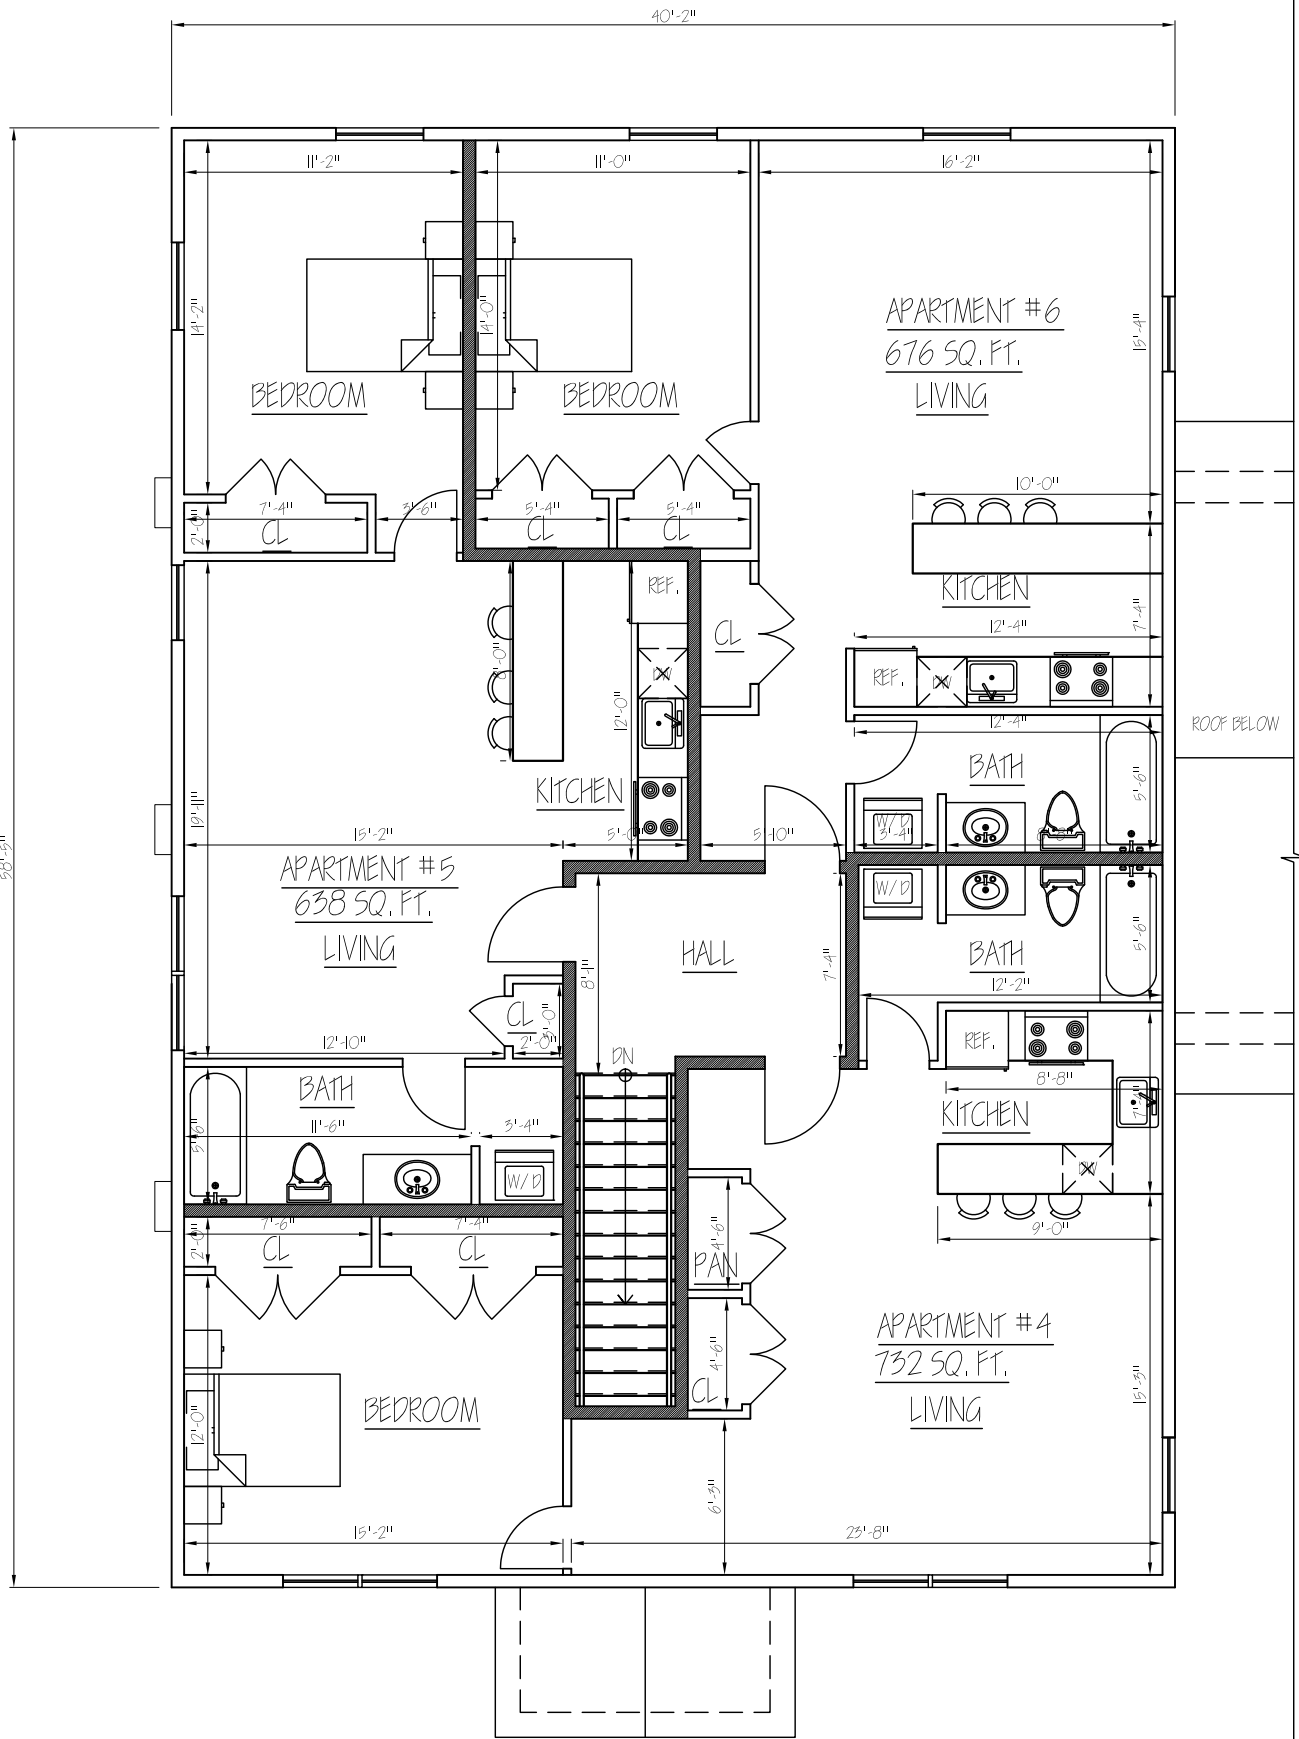

SECOND FLOOR PLAN

SK-2

Drawn by	KMRR
Job #	2306034
Date	JUNE 23, 2023

ALTERATIONS TO THE:
8 FORESTER AVENUE
VILLAGE OF WARWICK, NY

IRACE
ARCHITECTURE
15 ELM STREET
WARWICK, NEW YORK 10990
P-845-9888-0198
F-845-9888-0298