


GENERAL CONSTRUCTION NOTES

1. THE CONTRACTOR SHALL NOTIFY THE NEW YORK STATE DEPARTMENT OF ENVIRONMENTAL CONSERVATION PRIOR TO ANY SUBSISTENCE CONSTRUCTION AT (E) 000000-7898.
2. THE CONTRACTOR SHALL BE RESPONSIBLE FOR VERIFYING ALL UNDERGROUND UTILITIES, STRUCTURES, AND FIELD CONDITIONS PRIOR TO BEGINNING THE WORK OR ORDERING THE MATERIALS.
3. UNDERGROUND UTILITIES, STRUCTURES, AND UTILITIES HAVE BEEN MAPPED FROM DATA OBTAINED BY FIELD SURVEY. PREVIOUS MAPS OR RECORDS, THEREFORE, THEIR LOCATIONS SHALL BE CONSIDERED APPROXIMATE ONLY. THERE MAY BE OTHER UNDERGROUND UTILITIES, THE EXISTENCE OF WHICH ARE NOT KNOWN TO THE UNDERGROUND. SIZE AND LOCATION OF ALL UNDERGROUND UTILITIES AND STRUCTURES SHALL BE VERIFIED BY THE APPROPRIATE AUTHORITY PRIOR TO CONSTRUCTION.
4. ALL EXISTING TOPOGRAPHIC FEATURES WHICH INCLUDE BUT ARE NOT LIMITED TO, WALLS, WALLS, CURBS, TREES, TREES, TREES, AND UTILITIES ADJACENT TO THE WORK SHALL BE MAINTAINED IN THEIR CURRENT CONDITION, UNLESS NOTED OTHERWISE ON THE DRAWINGS. THE CONTRACTOR SHALL VERIFY THE LOCATION AND CONDITION OF THESE ITEMS IN THE FIELD PRIOR TO STARTING WORK. ANY ITEMS FOUND IN CONFLICT WITH THE WORK REQUIRED AS PART OF THIS CONTRACT SHALL BE IMMEDIATELY REPORTED IN WRITING TO THE ENGINEER. THE CONTRACTOR SHALL FIELD VERIFY EXISTING TOPOGRAPHY PRIOR TO COMMENCEMENT OF CONSTRUCTION. ANY ELEVATION DISCREPANCIES WHICH AFFECT THE WORK REQUIRED AS PART OF THE CONTRACT DOCUMENTS SHALL BE IMMEDIATELY REPORTED IN WRITING TO THE ENGINEER AND DEVELOPER. COMMENCEMENT OF WORK WITHOUT THIS WRITTEN NOTIFICATION SHALL CONSTITUTE CONTRACTOR ACCEPTANCE OF THE EXISTING TOPOGRAPHY INDICATED ON THE DRAWINGS AS ACCURATE. NO ADJUSTMENT TO THE CONTRACT SHALL BE MADE FOR DISCREPANCIES BROUGHT TO THE ATTENTION OF THE ENGINEER AFTER THE WORK BEGINS.
5. THE CONTRACTOR SHALL VISIT THE SITE TO DETERMINE THE NATURE OF SOILS AND MATERIALS TO BE REMOVED FROM THE WORK. TOP 10" OF MATERIALS SHALL BE REMOVED FROM THE ENTIRE SITE BEFORE BEGINNING ANY CONSTRUCTION. PURPOSE IS TO REMOVE ANY FORDON AND CRUSHED MATTER BEFORE CONSTRUCTION. ANY FILL MATERIAL REQUIRED FOR CONSTRUCTION SHALL BE APPROVED CRUSHER RUN.
6. THE CONTRACTOR SHALL CONFORM TO THE NEW YORK STATE DEPARTMENT OF ENVIRONMENTAL CONSERVATION GUIDELINES FOR URBAN EROSION AND SEDIMENTATION CONTROL.
7. THE NEW ASPHALT DRIVEWAY SHALL BE CONSTRUCTED WITH A FULL-DEPTH PAVEMENT SECTION AS SPECIFIED ON SHEET P-1. ALL ASPHALT SHALL BE INSTALLED IN ACCORDANCE WITH INTERSTATE STANDARD SPECIFICATIONS SECTION 403. EXCAVATION AND REMOVAL OF EXISTING POOL AND UNSUITABLE MATERIAL SHALL COMPLY WITH INTERSTATE STANDARD SPECIFICATIONS SECTION 403 AND ALL SOILS AND MATERIAL SHALL COMPLY WITH INTERSTATE STANDARD SPECIFICATIONS SECTION 403. ALL NEW TACK COAT SHALL COMPLY WITH INTERSTATE STANDARD SPECIFICATIONS SECTION 403.
8. ALL PAVEMENT MARKINGS SHALL BE PAINTED WITH NYSDOT APPROVED PAVEMENT MARKING REFLECTORIZED EMULSION PAINT AND SHALL BE APPLIED AS RECOMMENDED BY THE MANUFACTURER AND SHALL COMPLY WITH NYSDOT STANDARD SPECIFICATIONS SECTION 605.
9. ALL ADA PARKING SPACES AND ACCESS AISLES SHALL HAVE 2" DIA. AND PAVEMENT MARKINGS PAINTED IN ACCORDANCE WITH NYSDOT STANDARD DETAIL SHEET 600-401. THE INTERNATIONAL ACCESS SYMBOL SHALL BE SHOWN IN EACH ADA DESIGNATED PARKING SPACE.
10. ALL DISTURBED AREAS ADJACENT TO EXISTING LAWN AREAS SHALL RECEIVE 4" OF TOPSOIL, SEED AND MULCH AS REQUIRED TO RESTORE THE PROJECT SITE. ALL TOPSOIL SHALL COMPLY WITH NYSDOT STANDARD SPECIFICATIONS SECTION 403 AND ALL SEEDING AND MULCH SHALL COMPLY WITH NYSDOT STANDARD SPECIFICATIONS SECTION 403.
11. ALL UTILITY CONNECTIONS INCLUDING NEW WATER SERVICE, STORM SEWER, ELECTRIC, ETC. SHALL BE CONSTRUCTED WITH UTILITY OWNERS AND/OR UNDER THEIR DIRECT SUPERVISION AS REQUIRED.
12. NEW CONCRETE SHALL HAVE A MINIMUM 28 DAY COMPRESSIVE STRENGTH OF 4,000 PSI FOR ALL STRUCTURAL CONCRETE. ALL CONCRETE SHALL BE TYPE II AND SHALL HAVE A 3.5% AIR ENTRAINMENT AND A WATER-CEMENT RATIO SHALL NOT EXCEED 0.40. ALL NEW CONCRETE CURBS AND SIDEWALKS SHALL COMPLY WITH NYSDOT CLASS A CONCRETE AND SHALL HAVE A LIGHT BROWN FINISH. ALL CONCRETE SHALL BE SEALED WITH CURING COMPOUND AFTER FINISHING.
13. PAVEMENT SPOT ELEVATIONS SHOWN TO FINISHED GRADE OF PAVEMENT, TOP OF CURB TO BE 6" ABOVE FINISHED GRADE OF PAVEMENT.
14. IF CURB/SIDEWALK SECTIONS ARE TO BE REMOVED, THEY SHALL BE RECONSTRUCTED TO THE EXISTING CONDITION. FOR INSTALLATION OF PROPOSED UTILITY, EXISTING SIDEWALKS SHALL BE REPLACED IN KIND TO THE SATISFACTION AND SPECIFICATIONS OF THE OWNER OR ENGINEER.

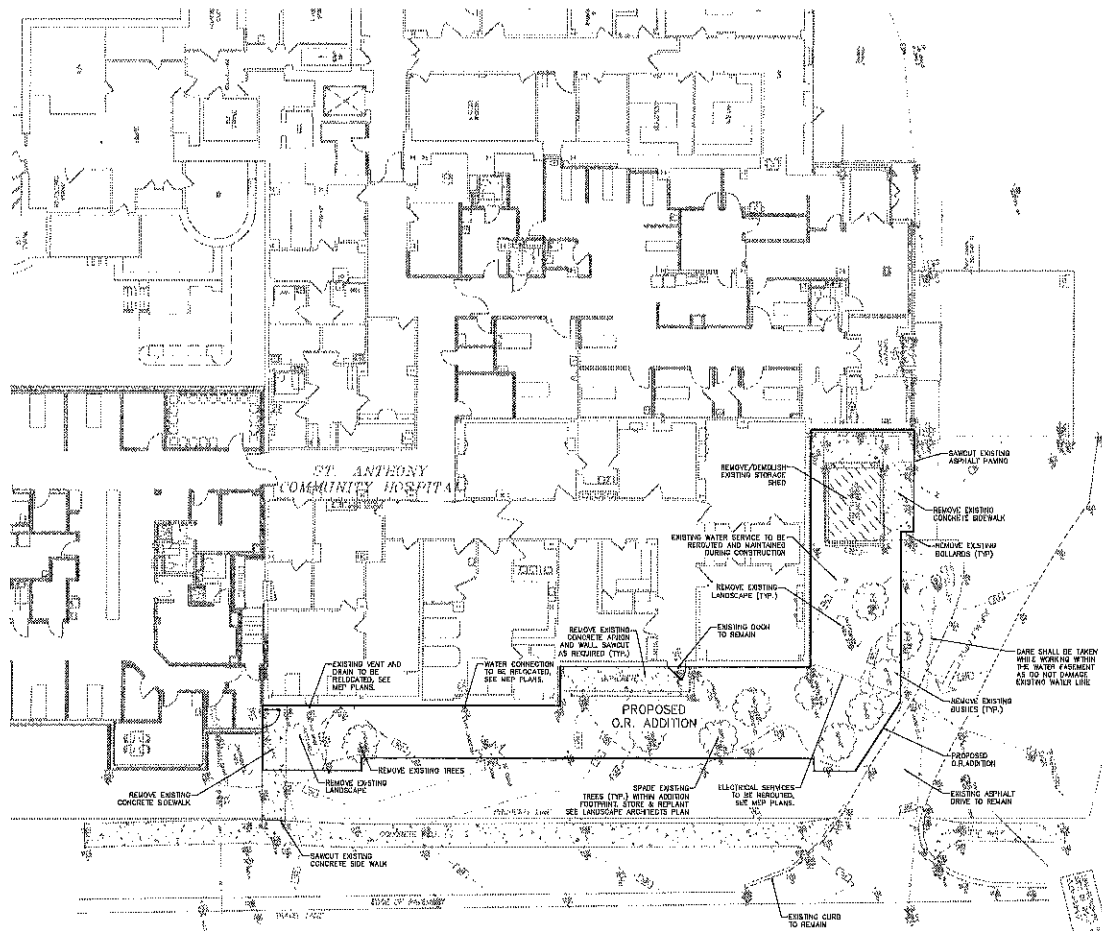

MAPLE AVENUE
(NEW YORK STATE ROUTE 17A)

EXISTING CONDITIONS &
DEMOLITION PLAN
SCALE: 1"=10'

LEGEND

--- UNDERGROUND ELECTRICITY LINE
--- UNDERGROUND WATER LINE
--- UNDERGROUND SIGNAL LINE



HIGHLAND ASSOCIATES

Architecture
Highland Center
(870) 300-1321

Engineering
102 Highland Avenue
(870) 300-0900

Interior Design
Clark School, PA 15411
www.hIGHLANDASSOCIATES.com

REVISION NO.

NOTES:
1. ALL EXISTING UTILITIES, STRUCTURES, AND FIELD CONDITIONS SHALL BE MAINTAINED IN THEIR CURRENT CONDITION, UNLESS NOTED OTHERWISE ON THE DRAWINGS. THE CONTRACTOR SHALL VERIFY THE LOCATION AND CONDITION OF THESE ITEMS IN THE FIELD PRIOR TO STARTING WORK. ANY ITEMS FOUND IN CONFLICT WITH THE WORK REQUIRED AS PART OF THIS CONTRACT SHALL BE IMMEDIATELY REPORTED IN WRITING TO THE ENGINEER. THE CONTRACTOR SHALL FIELD VERIFY EXISTING TOPOGRAPHY PRIOR TO COMMENCEMENT OF CONSTRUCTION. ANY ELEVATION DISCREPANCIES WHICH AFFECT THE WORK REQUIRED AS PART OF THE CONTRACT DOCUMENTS SHALL BE IMMEDIATELY REPORTED IN WRITING TO THE ENGINEER AND DEVELOPER. COMMENCEMENT OF WORK WITHOUT THIS WRITTEN NOTIFICATION SHALL CONSTITUTE CONTRACTOR ACCEPTANCE OF THE EXISTING TOPOGRAPHY INDICATED ON THE DRAWINGS AS ACCURATE. NO ADJUSTMENT TO THE CONTRACT SHALL BE MADE FOR DISCREPANCIES BROUGHT TO THE ATTENTION OF THE ENGINEER AFTER THE WORK BEGINS.

GRIFITHS ENGINEERING
11 South Washington Street, Suite 1
Baltimore, MD 21206
Telephone: (410) 784-2400
Fax: (410) 784-2400

PROJECT TITLE:
St. Anthony Community
Hospital
15 Maple Ave., Warwick, NY 10990
O.R. ADDITION

SCALE:
DRAWING TITLE:
O.R. ADDITION
EXISTING CONDITIONS &
DEMOLITION PLAN


DRAWN BY: AKV	CHECKED BY: D.G.
DATE: -	PROJECT NO.: -

DRAWING NO.
C-1

END FILE: H101-0001-001-001-001-001


Architecture Highland Center (570) 588-4334	Engineering 192 Highland Avenue fca(570) 588-5990	Interior Design Clarice Summit, PA 18411 www.hip*landscapes.com
--	--	--

REVISION 2

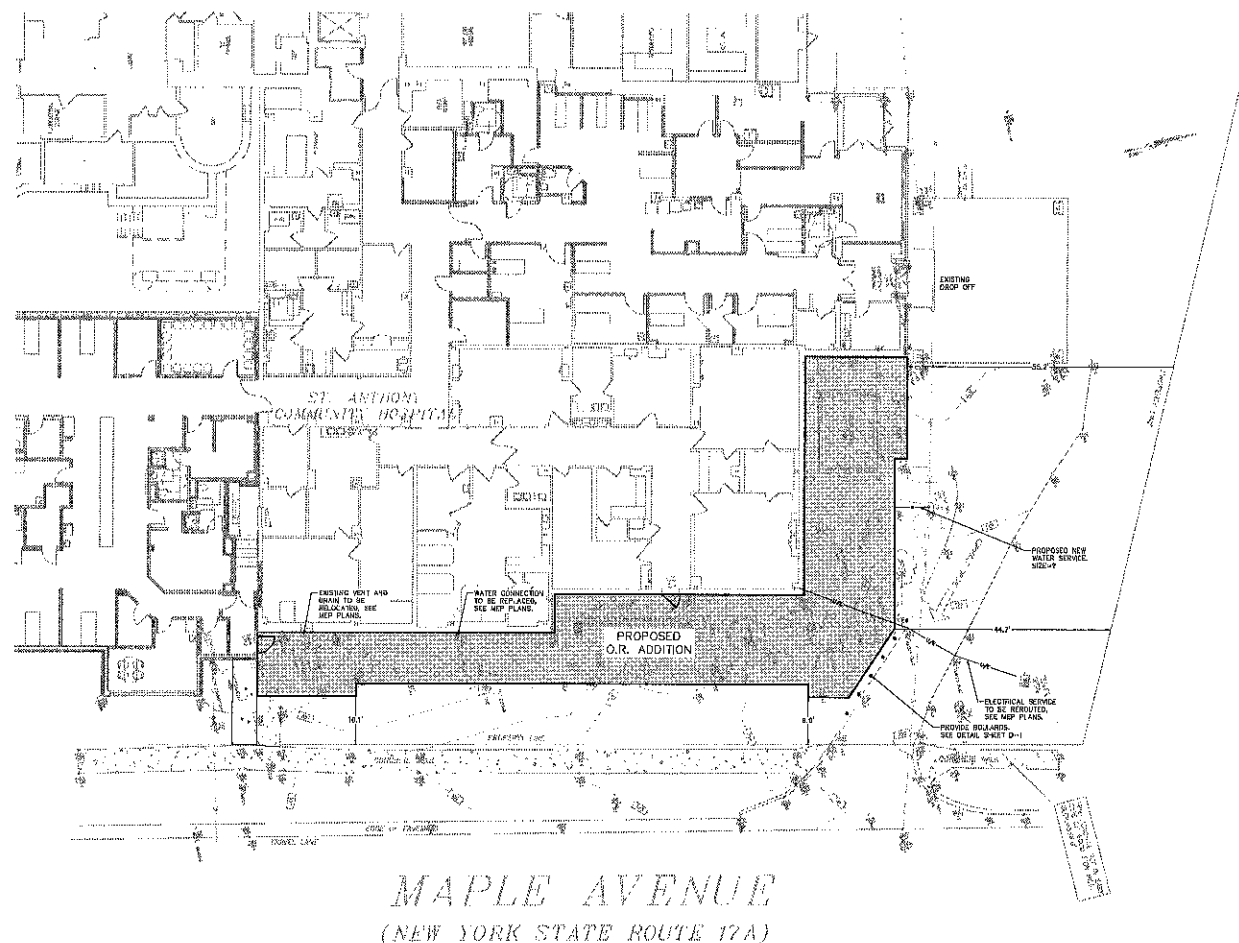

LEGEND

—U/E—U/E— OVERHEAD UTILITY LINES
—W—W— UNDERGROUND WATER LINE
—•••— UNDERGROUND STORM LINE

 

PROPOSED SITE LAYOUT
AND UTILITIES
SCALE: 1"=10'

SEAL 9

NAME OF _____
SUBJECT TITLE _____

WMC Health
St. Anthony Community Hospital
15 Maple Ave. Warwick, NY 10926

O.R. ADDITION



GRIFFITHS ENGINEERING
12 South Washington Street, Suite 2
Binghamton, New York 13906
Telephone (607) 734-2666
Fax (607) 734-2424

RESEARCHER'S RESPONSIBILITY
The lead researcher, or the project's principal investigator, must ensure that the research is conducted in accordance with the ethical principles and standards of the research community.

1. THE CONTRACTOR IS RESPONSIBLE TO CONTACT NEWARK (201) 527-1121 NEW YORK 1-800-862-7592) AT LEAST 3 WORKING DAYS PRIOR TO THE START OF CONSTRUCTION ON DEDICATION WORK FROM THE START OF UTILITIES TO THE START OF WORK.
2. THE EXISTING UTILITIES SHOWN ON PLANS AND PER REFERENCE ONLY AND ARE NOT TO BE CONSIDERED AS AN ACCOUNT OF THE REPRESENTATION OF THE UTILITIES PRESENT WITHIN THE WORK AREA. THE CONTRACTOR IS RESPONSIBLE FOR CONFIRMING THE LOCATIONS OF ALL UTILITIES WITHIN THE WORK AREA PRIOR TO THE START OF WORK.
3. THE DISCOVERED UTILITIES SHOWN ON THIS PLAN IS FOR INFORMATIONAL PURPOSES ONLY. THE CONTRACTOR IS RESPONSIBLE FOR VERIFYING THE LOCATION OF UTILITIES TO DETERMINE SIZE AND LOCATION PRIOR TO CONSTRUCTION.
4. ALL UTILITIES DAMAGED OR DESTROYED SHALL BE BROUGHT TO THE ATTENTION OF THE SPECIFIC WATERS DIVISION. ALL COST INCURRED BY THE OWNER TO REPAIR THE UTILITIES SHALL BE BORNE BY THE CONTRACTOR.
5. ALL WORK ASSOCIATED WITH NEW WATER SERVICE OUTFALL OF THIS PROJECT AND/OR OF ANY SHALL BE THE RESPONSIBILITY OF THE

PROPERTY VALUE SURVEY

1. CONTRACTOR SHALL COORDINATE ALL WATER SERVICE ACTIVITY WITH THE TOWN OF ANDOVER.
2. NEW WATER SERVICE SHALL BE RUN UP, DOWN OR ACROSS EXISTING POLYETHYLENE PIPE. COMPRESSION OR SILVER SOLDERED JOINT IS ALLOWABLE ONLY IF MORE THAN ONE JOINT IS NECESSARY. NEW WATER SERVICE SHALL BE INSTALLED MAX OF 8 FT DEEP.
3. CONNECTION, GLOBE BOX, AND STOP VALVES TO BE PROVIDED BY TOWN OF ANDOVER WATER DEPARTMENT.
4. NEW WATER SERVICE TAP SHALL BE PERFORMED BY THE TOWN OF ANDOVER WATER DEPARTMENT. ALL WORK WITHIN THE STREET RIGHT-OF-WAY SHALL ACCORD WITH THE TAP AND CONNECTION TO BE COMPLETED BY THE WATER DEPARTMENT. ALL SAMPLING, TESTING, UNDOING, AND REINSTALLATION SHALL BE PERFORMED BY THE CONTRACTOR.
5. ALL WORK ASSOCIATED WITH NEW WATER SERVICE OUTSIDE OF THE STREET RIGHT-OF-WAY SHALL BE THE RESPONSIBILITY OF THE CONTRACTOR.

PROPOSED SEWER SERVICE NOTES:


- 1 TWO CALLOUTS REQUIRED AS SHOWN ON PLANS T-5 SHEET.
CLEANOUT NEAR MANHOLE STRUCTURES SHALL HAVE A BACKWATER
CHECK VALVE ASSEMBLY AS PER TOWN OF WARWICK SPECIFICATIONS
- 2 TOWN OF WARWICK SHALL INSPECT ALL WORK COMPLETED BEFORE
TICKET IS SIGNED OFF
- 3 PERMIT FOR WORK SHALL BE ACQUIRED FROM THE TOWN OF
WARWICK ENGINEERING DEPARTMENT
- 4 CONTRACTOR SHALL COORDINATE ALL WORK WITH THE TOWN OF
WARWICK POWER DEPARTMENT

C-2


54D, 55E, 56, 57, 881

GENERAL NOTES:

1. THE CONTRACTOR SHALL BE RESPONSIBLE FOR THE REPLACEMENT AND/OR REPAIR OF ALL ROADS OR OTHER EXISTING CONDUITS DAMAGED AS A RESULT OF HIS/HER WORK.
2. THE CONTRACTOR SHALL OBTAIN ALL NECESSARY PERMITS AND COMPLY WITH REQUIREMENTS AND REGULATIONS OF AGENCIES HAVING JURISDICTION.
3. THE CONTRACTOR SHALL BE RESPONSIBLE FOR ALL MAINTENANCE AND PROTECTION OF TRAFFIC AND JOB SAFETY.
4. PRIOR TO CONSTRUCTION, CONSULT WITH LOCAL OFFICIALS AND UTILITY COMPANIES TO DETERMINE THE LOCATION OF FACILITIES WITHIN PROJECT LIMITS.
5. THE CONTRACTOR SHALL BE RESPONSIBLE TO NOTIFY THE NY ONE-CALL SERVICE BEFORE BEGINNING ANY EXCAVATION WORK.
6. ALL UTILITIES SHOWN OR EXISTING SHALL BE BROUGHT TO THE ATTENTION OF THE EROSION UNIT. ALL DATA INCURRED TO AS OR REPLACE THE UTILITY SHALL BE BORNE BY THE CONTRACTOR.
7. CONTRACTOR SHALL INSURE POSITIVE FLOW OF DRAINAGE SO THAT NO FLOWING OF STORM WATER SHALL OCCUR.
8. ALL DIMENSIONS AND EXISTING CONDITIONS SHALL BE CHECKED AND VERIFIED BY THE CONTRACTOR IN THE FIELD.
9. THE CONTRACTOR SHALL MAINTAIN ACCESS AND EGRESS AT ALL TIMES TO THE JOB SITE.

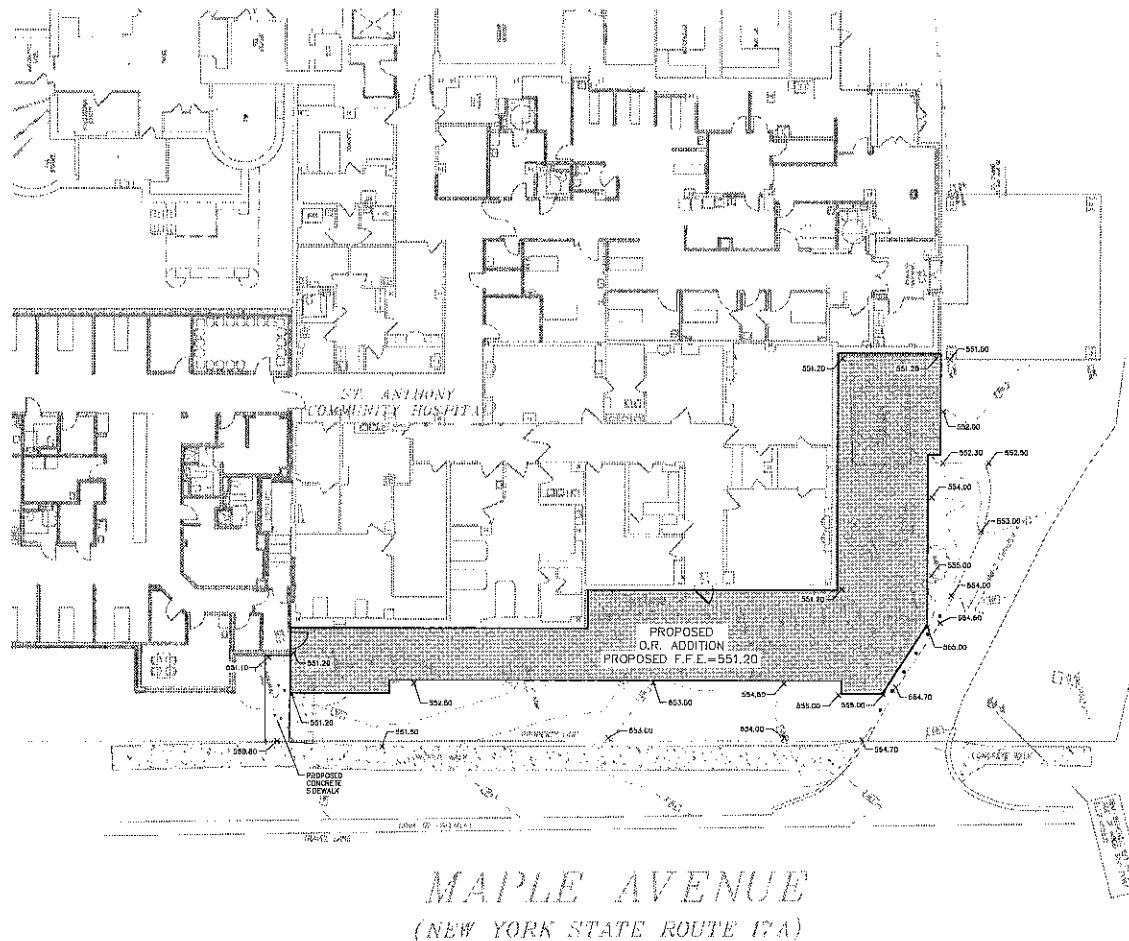

PROPOSED GRADING AND DRAINAGE PLAN
SCALE: 1"=10'

 

HIGHLAND ASSOCIATES

Architecture: Highland Center (303) 388-4334
Engineering: 100 Highland Avenue (609) 583-9900
Interior Design: Glen Smith, FA (201) 444-1111
www.hilandassociates.com

REVISION NO:

CONTRACTOR'S RESPONSIBILITY: THE CONTRACTOR SHALL BE RESPONSIBLE FOR OBTAINING ALL NECESSARY PERMITS AND COMPLYING WITH ALL REGULATIONS AND REQUIREMENTS OF AGENCIES HAVING JURISDICTION. THE CONTRACTOR SHALL BE RESPONSIBLE FOR MAINTAINING ACCESS AND EGRESS AT ALL TIMES TO THE JOB SITE. THE CONTRACTOR SHALL BE RESPONSIBLE FOR NOTIFYING THE NY ONE-CALL SERVICE BEFORE BEGINNING ANY EXCAVATION WORK. ALL DIMENSIONS AND EXISTING CONDITIONS SHALL BE CHECKED AND VERIFIED BY THE CONTRACTOR IN THE FIELD. THE CONTRACTOR SHALL MAINTAIN ACCESS AND EGRESS AT ALL TIMES TO THE JOB SITE.

GRIFFITHS ENGINEERING
15 West Washington Street, Suite 1
Bloomington, New York 10908
Telephone: (607) 734-5000
Fax: (607) 734-5100

PROJECT TITLE:
St. Anthony Community Hospital
15 Maple Ave, Warwick, NY 10990

O.R. ADDITION

SEALS:

DRAWING TITLE:
**O.R. ADDITION
PROPOSED GRADING AND DRAINAGE PLAN**

DRAWN BY: E.R.A.	CHECKED BY: R.A.
DATE:	PROJECT NO.:

DRAWING NO.:

C-3

DATE PLOTTED: 11/11/2009 10:11 AM PLOTTER: HP DesignJet T1100

PLAN, PREPARED AND CONTACT INFORMATION

CARLE, GRIFFITHS & ASSOCIATES
GRIFFITHS ENGINEERING, LLC
13 SOUTH WASHINGTON STREET, BINGHAMTON NY 13903
PHONE: (607) 724-2400 / FAX: (607) 724-2438

GENERAL NOTES:
CONTRACTOR SHALL ABIDE BY ALL RULES AND REGULATIONS
PUBLISHED BY THE NEW YORK STATE DEPARTMENT OF ENVIRONMENTAL
CONSERVATION UNDER THE "NEW YORK STATE STANDARDS AND
SPECIFICATIONS FOR SOIL EROSION AND SEDIMENT CONTROL".

SEE EROSION CONTROL DETAILS ON SHEET D-1

EROSION CONTROL PLAN NOTES

1. THERE ARE NO KNOWNLY OCCURRING GEOLOGIC FORMATIONS OR
SOIL CONDITIONS HAVING THE POTENTIAL TO CAUSE POLLUTION.
2. POTENTIAL THERMAL IMPACTS RESULTING FROM THIS PROJECT
HAVE BEEN MITIGATED BY:


- 2.1. MINIMIZING DISTURBED AREA ON THE SITE.

GENERAL NOTES

1. REFER TO SHEET D-1 FOR NOTES AND DETAILS PERTINENT TO
EROSION AND SEDIMENT POLLUTION CONTROL.
2. STEEP SLOPES SHALL BE STABILIZED WITH EROSION CONTROL
BLANKETS (NOTIFY AMERICAN GREEN) WITH STAPLE PATTERN B
OR APPROVED EQUIVALENT OF SPRAYED BONDED FIBER MATING
APPLIED AT A RATE OF 2,000 - 4,000 SQ/TON. REFER TO NOTES
AND DETAILS OF SHEET D-1.
3. THERE ARE NO REMEDIATION AREAS WITHIN THE WARNING LIMITS OF
THESE PLANS.
4. THE PROJECT IS ANTICIPATED TO BEGIN ONCE PERMITTING
APPROVED WITH FINAL STABILIZATION TO FOLLOW.

CONSTRUCTION NOTES

THE CONTRACTOR IS RESPONSIBLE TO MAINTAIN ALL EROSION AND
SEDIMENTATION CONTROL MEASURES DURING CONSTRUCTION. IF
UNFORESEEN CIRCUMSTANCES ARE DISCOVERED, IE: SOIL DISCOLOR,
DISPLACED SIGN, UNBUNDLED LOSS OF VEGETATION, APPROPRIATE
MEASURES SHALL BE TAKEN TO REMEDY THE SITUATION UNDER THE
DIRECTION OF THE ENGINEER AND/OR THE ONSEGO COUNTY
CONSERVATION DISTRICT.

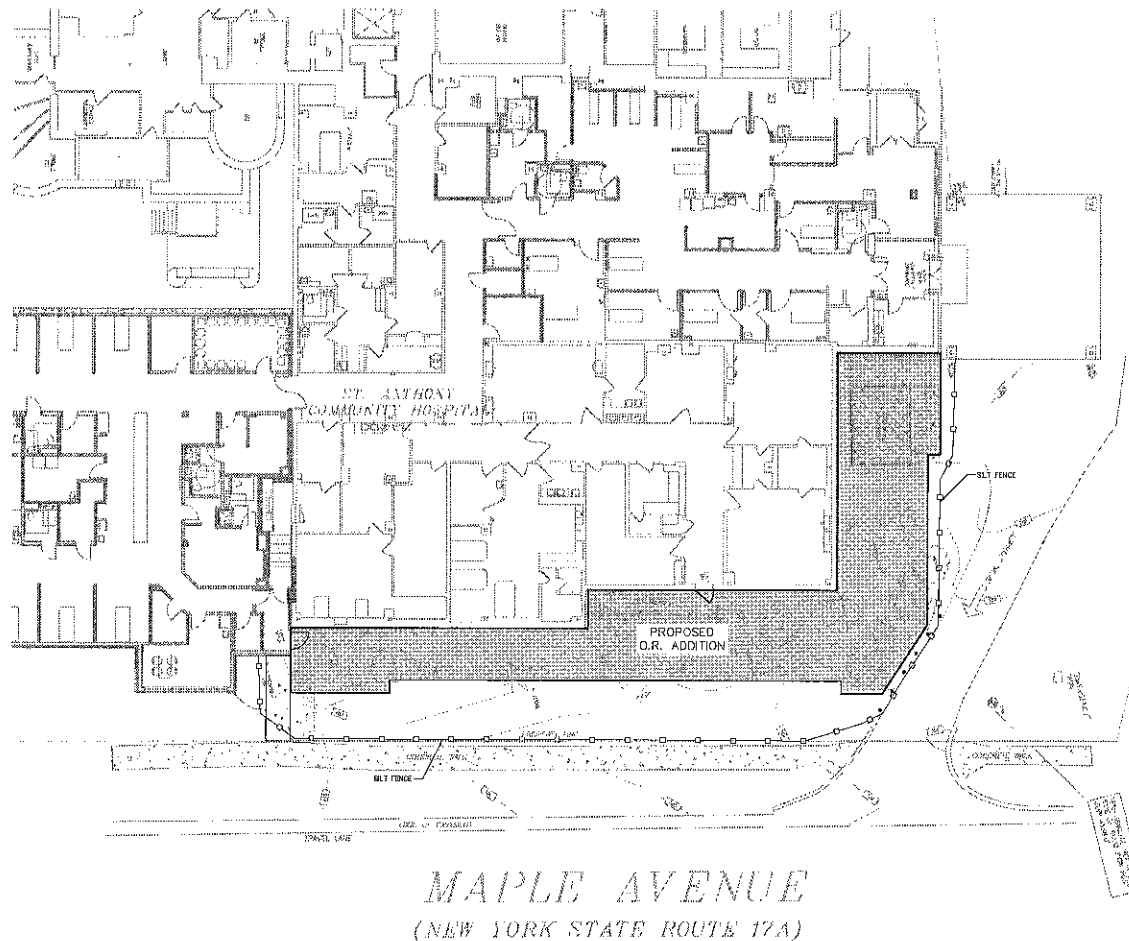

EROSION AND SEDIMENT
CONTROL PLAN
SCALE: 1"=10'



HIGHLAND ASSOCIATES

Architecture: Highland Center, 607) 568-4251
Engineering: 165 Hylton Avenue, 607) 568-9900
Interior Design: 607) 568-9900

REVISION NO:

DISCLAIMER:
THIS DOCUMENT IS A PRELIMINARY DESIGN AND SHALL NOT BE USED FOR CONSTRUCTION. IT IS THE RESPONSIBILITY OF THE USER TO OBTAIN ALL NECESSARY PERMITS AND TO VERIFY THE ACCURACY OF THE INFORMATION PROVIDED. THE ENGINEER ASSUMES NO LIABILITY FOR ANY DAMAGE OR INJURY RESULTING FROM THE USE OF THIS DOCUMENT.

GRIFFITHS ENGINEERING
15 South Washington Street, Suite 1
Binghamton, New York 13903
Telephone: 607) 724-2400
Fax: 607) 724-2438

PROJECT TITLE:
St. Anthony Community
Hospital
15 Maple Ave, Warwick, NY 10990
O.R. ADDITION

SEALS:

DRAWING TITLE:
O.R. ADDITION
EROSION AND SEDIMENT
CONTROL PLAN

DRAWN BY:	CHECKED BY:
E.A.	E.A.
DATE:	PROJECT NO:

DRAWING NO:

C-4

END FILE: 11/11/2010 10:00:00 AM


HIGHLAND ASSOCIATES

Architecture
Digital Center
(978) 565-4331

Engineering
125 Highland Avenue
Tel: (978) 565-5890

Interior Design
125 Highland Avenue
Tel: (978) 565-5890

REVISION NO.

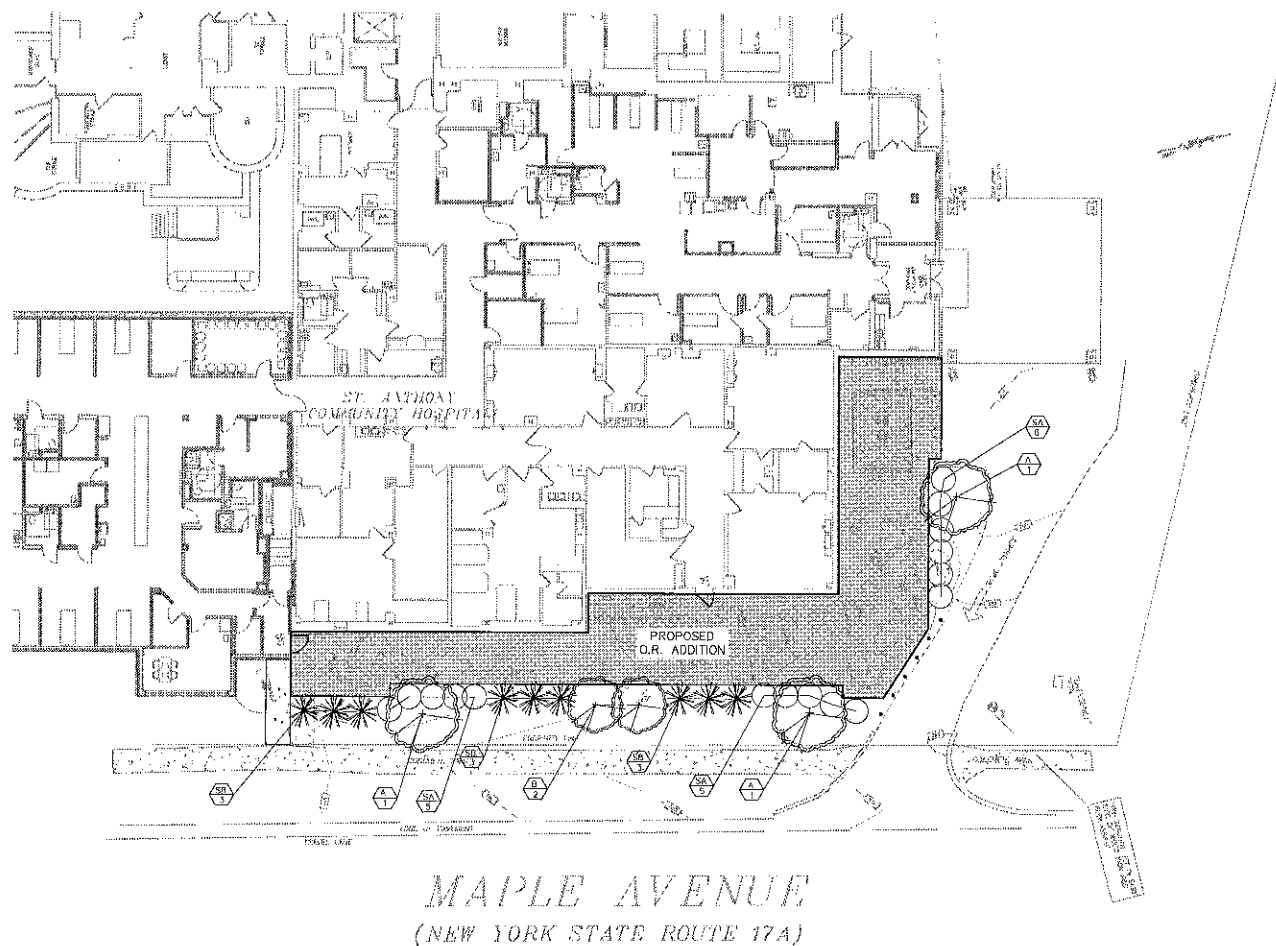


PLANTING LEGEND

DECIDUOUS TREE SPECIES						
CODE	BOTANICAL NAME	COMMON NAME	FORM	SIZE	QUANTITY	REMARKS
A	<i>Malus 'crataegus'</i>	CRATAEGUS	B & B	3" CAL.	3	APPROX. 8 FT. TALL
B	<i>Magnolia stellata</i>	STAR MAGNOLIA	B & B	MUL. II STEM	2	APPROX. 6 FT. TALL

SHRUB SPECIES						
CODE	BOTANICAL NAME	COMMON NAME	FORM	SIZE	QUANTITY	REMARKS
SA	<i>Rhus sempervirens 'suffruticosa'</i>	ENGLISH BOXWOOD	CONTAINER	3 GAL.	16	
SB	<i>Juniperus chinensis 'aurea'</i>	GOLDEN PFTZER JUNIPER	CONTAINER	2' GAL.	9	

LANDSCAPING PLAN
SCALE: 1"=10'

 

GRIFFITHS ENGINEERING
15 South Washington Street, Suite 1
Binghamton, New York 13903
Telephone: (607) 734-5500
Fax: (607) 734-5504

WMC Health
St. Anthony Community Hospital
15 Maple Ave, Warwick, NY 10990

O.R. ADDITION

SCALE:

DRAWING TITLE:

O.R. ADDITION
LANDSCAPING PLAN

DRAWN BY:

E.A.

CHECKED BY:

E.A.



DATE:

PROJECT NO.:


DRAWING NO.:

C-5


DATE FILED: 3/1/2000

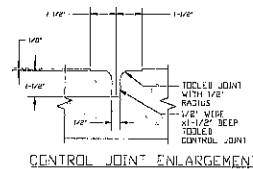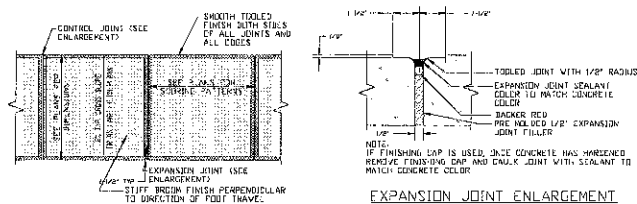

- NOTES:**
1. LOCATE EXPANSION JOINTS AS SHOWN ON PLANS OR AT MAXIMUM 20'-0\"/>

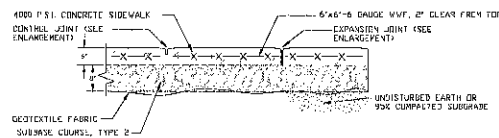


CONCRETE SIDEWALK DETAIL (NO CURB)
NOT TO SCALE

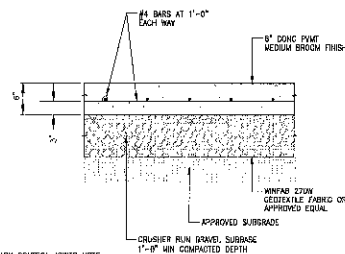


CRACK CONTROL JOINTS NOTE:

ALL CONCRETE PAVEMENT CRACK CONTROL JOINTS SHALL BE ESTABLISHED BY USE OF 1 1/2\"/>


CONCRETE DUMPSTER PAD / TRANSFORMER PAD SECTION DETAIL
NOT TO SCALE

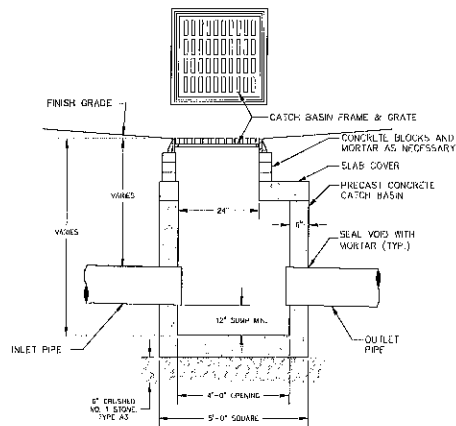

CATCH BASIN DETAIL
NOT TO SCALE

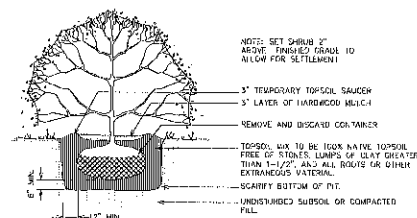

SHRUB PLANTING DETAIL
NOT TO SCALE

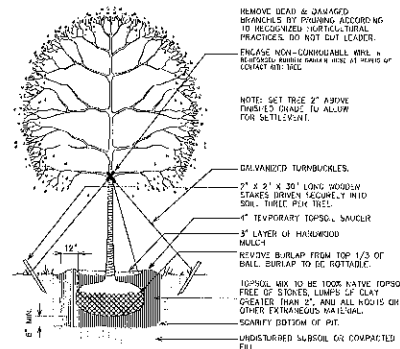

TREE PLANTING DETAIL
NOT TO SCALE

HIGHLAND ASSOCIATES

Architecture: (302) 985-4334
Engineering: (302) 985-4334
Interior Design: (302) 985-4334

REVISION A/D:

CONTRACT:
ST. ANTHONY COMMUNITY HOSPITAL
15 MAPLE AVE., WARWICK, NY 10990
PROJECT NO. 10000

GRIFFITHS ENGINEERING
15 South Wallingford Street, Suite 1
Bloomfield, New York 10915
Telephone: (845) 734-5400
Fax: (845) 734-5400

PROJECT TITLE:
St. Anthony Community Hospital
15 Maple Ave., Warwick, NY 10990
O.R. ADDITION

SCALE:

DRAWING TITLE:
O.R. ADDITION
NOTES AND DETAILS

DRAWN BY: A.K.V.
CHECKED BY: B.G.
DATE:
PROJECT NO.:

DRAWING NO.:
D-2

DOT FILE: HIGHLAND ASSOCIATES/ST. ANTHONY