


WORK ITEM LEGEND

SYM	NAME	WORK ITEM DESCRIPTION
1	Fallen Soldier Memorial Grove	Plant trees in memory of fallen soldiers. Could do it over time (plant one for each warlock soldier that died in the Civil War, in five years plant one for each soldier that died after that, etc.). Use trees that branch 6' high or so. Maybe columnar trees for strong design?
2	Entry Memorial Island	Expand size of central island as shown. Road on both sides to be minimum of 15' wide and to allow large turn radii for emergency vehicles and DPV. Define island with curbs.
3	Ice Skating	Gently slope the area, create an ephemeral pool, 12-18' or so, oval shaped. Will seasonally become an ice skating area. Select vegetation that will be beneficial to amphibians and other fauna that might use the ephemeral pool, but that will not impede ice skating activity.
4	Existing Road	Keep existing road. Stripe center of road so each lane is 12' wide. Paint sides of roads. Plant trees where possible. Add raised cross walks and other traffic calming measures.

5	Entry to Park from Forrester Drive	Design more dramatic entry, possibly using stamped asphalt. Move pedestrian walkway into central island to create shorter, safer road crossing. Redesign the planting bed surrounding existing veterans monument and flag pole.
6	Fence	Remove existing fence, relocate new fence to accommodate bikeway and some greenery to be designed. Fence with small openings so that sports ball cannot roll into the road. Include openings for pedestrians coming from adjacent parking lots.
7	Bocce Courts	New bocce courts. Include benches for players and spectators.
8	Oak Grove Seating Area	Consider groupings of Adirondack chairs, similar to those on nature conservancy properties. There could be a few groups of 2, a few groups of 4, and one group of six. Arrange in a semi-circle oriented towards view of the park. Cut legs to accommodate the slope. Start with just a couple of chairs here and there and increase with demand.
9	Gated Emergency Access Drive	Emergency access gates that operate with noise. Bike/pedestrian paths will bypass/go around gate on each side.

10	Helipad	New gated helipad area, with circular bike race track for kids. Use painted stamped asphalt to delineate helipad. Include an H and possibly a star within the circle. Add signage to honor the local helicopter pilot who died in service.
11	Metland Boardwalk	Boardwalk through wetlands
12	Sports Recreation Area	Adapt the south end of the Little League area to a pedestrian-friendly area with a picnic grove and other amenities.
13	Sports Parking and Drop-off	Re-work parking to increase number of spaces. Add handicap spaces and drop-off spots. Create better pedestrian flow between football field and this area.
14	Revamped Parking Lot with Greenery	Keep parking lot, add trees/tables.
15	Skate Park	New Skate Park. Include picnic tables/some kind of seating in this area.
16	Pump Track	Pump Track. Possibly flip large track so entrance faces walkway and banked curve in end is dug into the hill. Include picnic tables/some kind of seating in this area.
17	Bleachers	Add moveable bleachers to field on east side. Create better flow between this field and concession/restroom pedestrian area. Install a fence along the road to force people to use walkways.
18	Bike Path	Conceptual bike path. Two-way bike paths, shown on the plan without directional arrows, shall be 10' wide minimum. One lane bike paths and pedestrian paths to be 5' wide minimum. Include signage for mileage of path.
19	Pedestrian Path	Conceptual minimum 5' wide pedestrian path. Include interpretive signs for environmental features and for living and deceased local veterans. For pedestrian paths along roads, include signage and symbols on the road that designate direction of pedestrian and bicycle traffic. Include signage for mileage of path NOTE: pedestrian traffic shall be against car and bicycle traffic.
20	Sculpture Park	Possibly a few permanent structures and an opportunity for local artists to display sculptural work on a rotating basis.
21	Exercise Path	Outdoor exercise equipment laid out in intervals along this path. Include benches every 100' along the Memorial Drive Path, and 250 feet along the rest of the path.
22	Pickleball	Pickleball courts
23	Canine Veterans Dog Park	Dog park with potential memorials to veteran dogs and service dogs to veterans
24	Kayak Launch	To be designed. Place in area with minimal disturbance to stream banks
25	Bike Path Along McFarland	Enlarge McFarland Drive to make room for 5' wide bike/pedestrian paths on each side of the road include road symbols and signage that designate direction of bike and pedestrian traffic. NOTE: Bicycle traffic shall move in the same direction as car traffic.
26	New Bathroom/Storage	New bathroom/storage building. Size and timed lighting similar in size to Ka building in Stanley Deming Park.
27	New Pavilion	New covered 20x30 Pavilion
28	Butterfly Meadow	Making path through a native butterfly meadow, with native plants for the butterfly lifecycle.
29	Move Back Wood Edge	Remove trees in poor condition at the edge of the wooded area. Keep the field mostly open to accommodate the carnival and outline the edges of the field with trees.
30	Tetherball	Possible new tetherball area
31	Picnic Area	Picnic tables. Clear invasive undergrowth and plant groundcover to create a more aesthetically pleasing space and to expand views. Include chess tables at each instance.
32	Bird Watching Area	Boardwalk over the pond for bird watching to feature a bird blind.
33	Ceremony Space	Open field with oval walkway around the outside. Area to be used for events
34	Crosswalks	Remove dangerous cross walk from the middle of the road. Create additional cross walks as shown to better connect the site with the surrounding properties
35	Sidewalks Along McFarland	Add new sidewalks where shown to connect pedestrian walkways along Forrester Ave and create a loop with the Park. Remove trees from edge of road where needed and plant new trees between new sidewalk and existing walkways for Burt Farm Apartments
36	Bike Path Along Forrester	Adjust Forrester Avenue to include a 3-5' wide northbound bike path, connecting a bike path loop with Veterans Memorial Park. If not possible, widen sidewalks to 5' or more to allow bike traffic on the sidewalk.
37	New T-Ball Diamonds	New T-ball diamonds
38	New Playground	New tot lot playground
39	Move Baseball Diamond	Adjust location of existing baseball diamonds to create more space

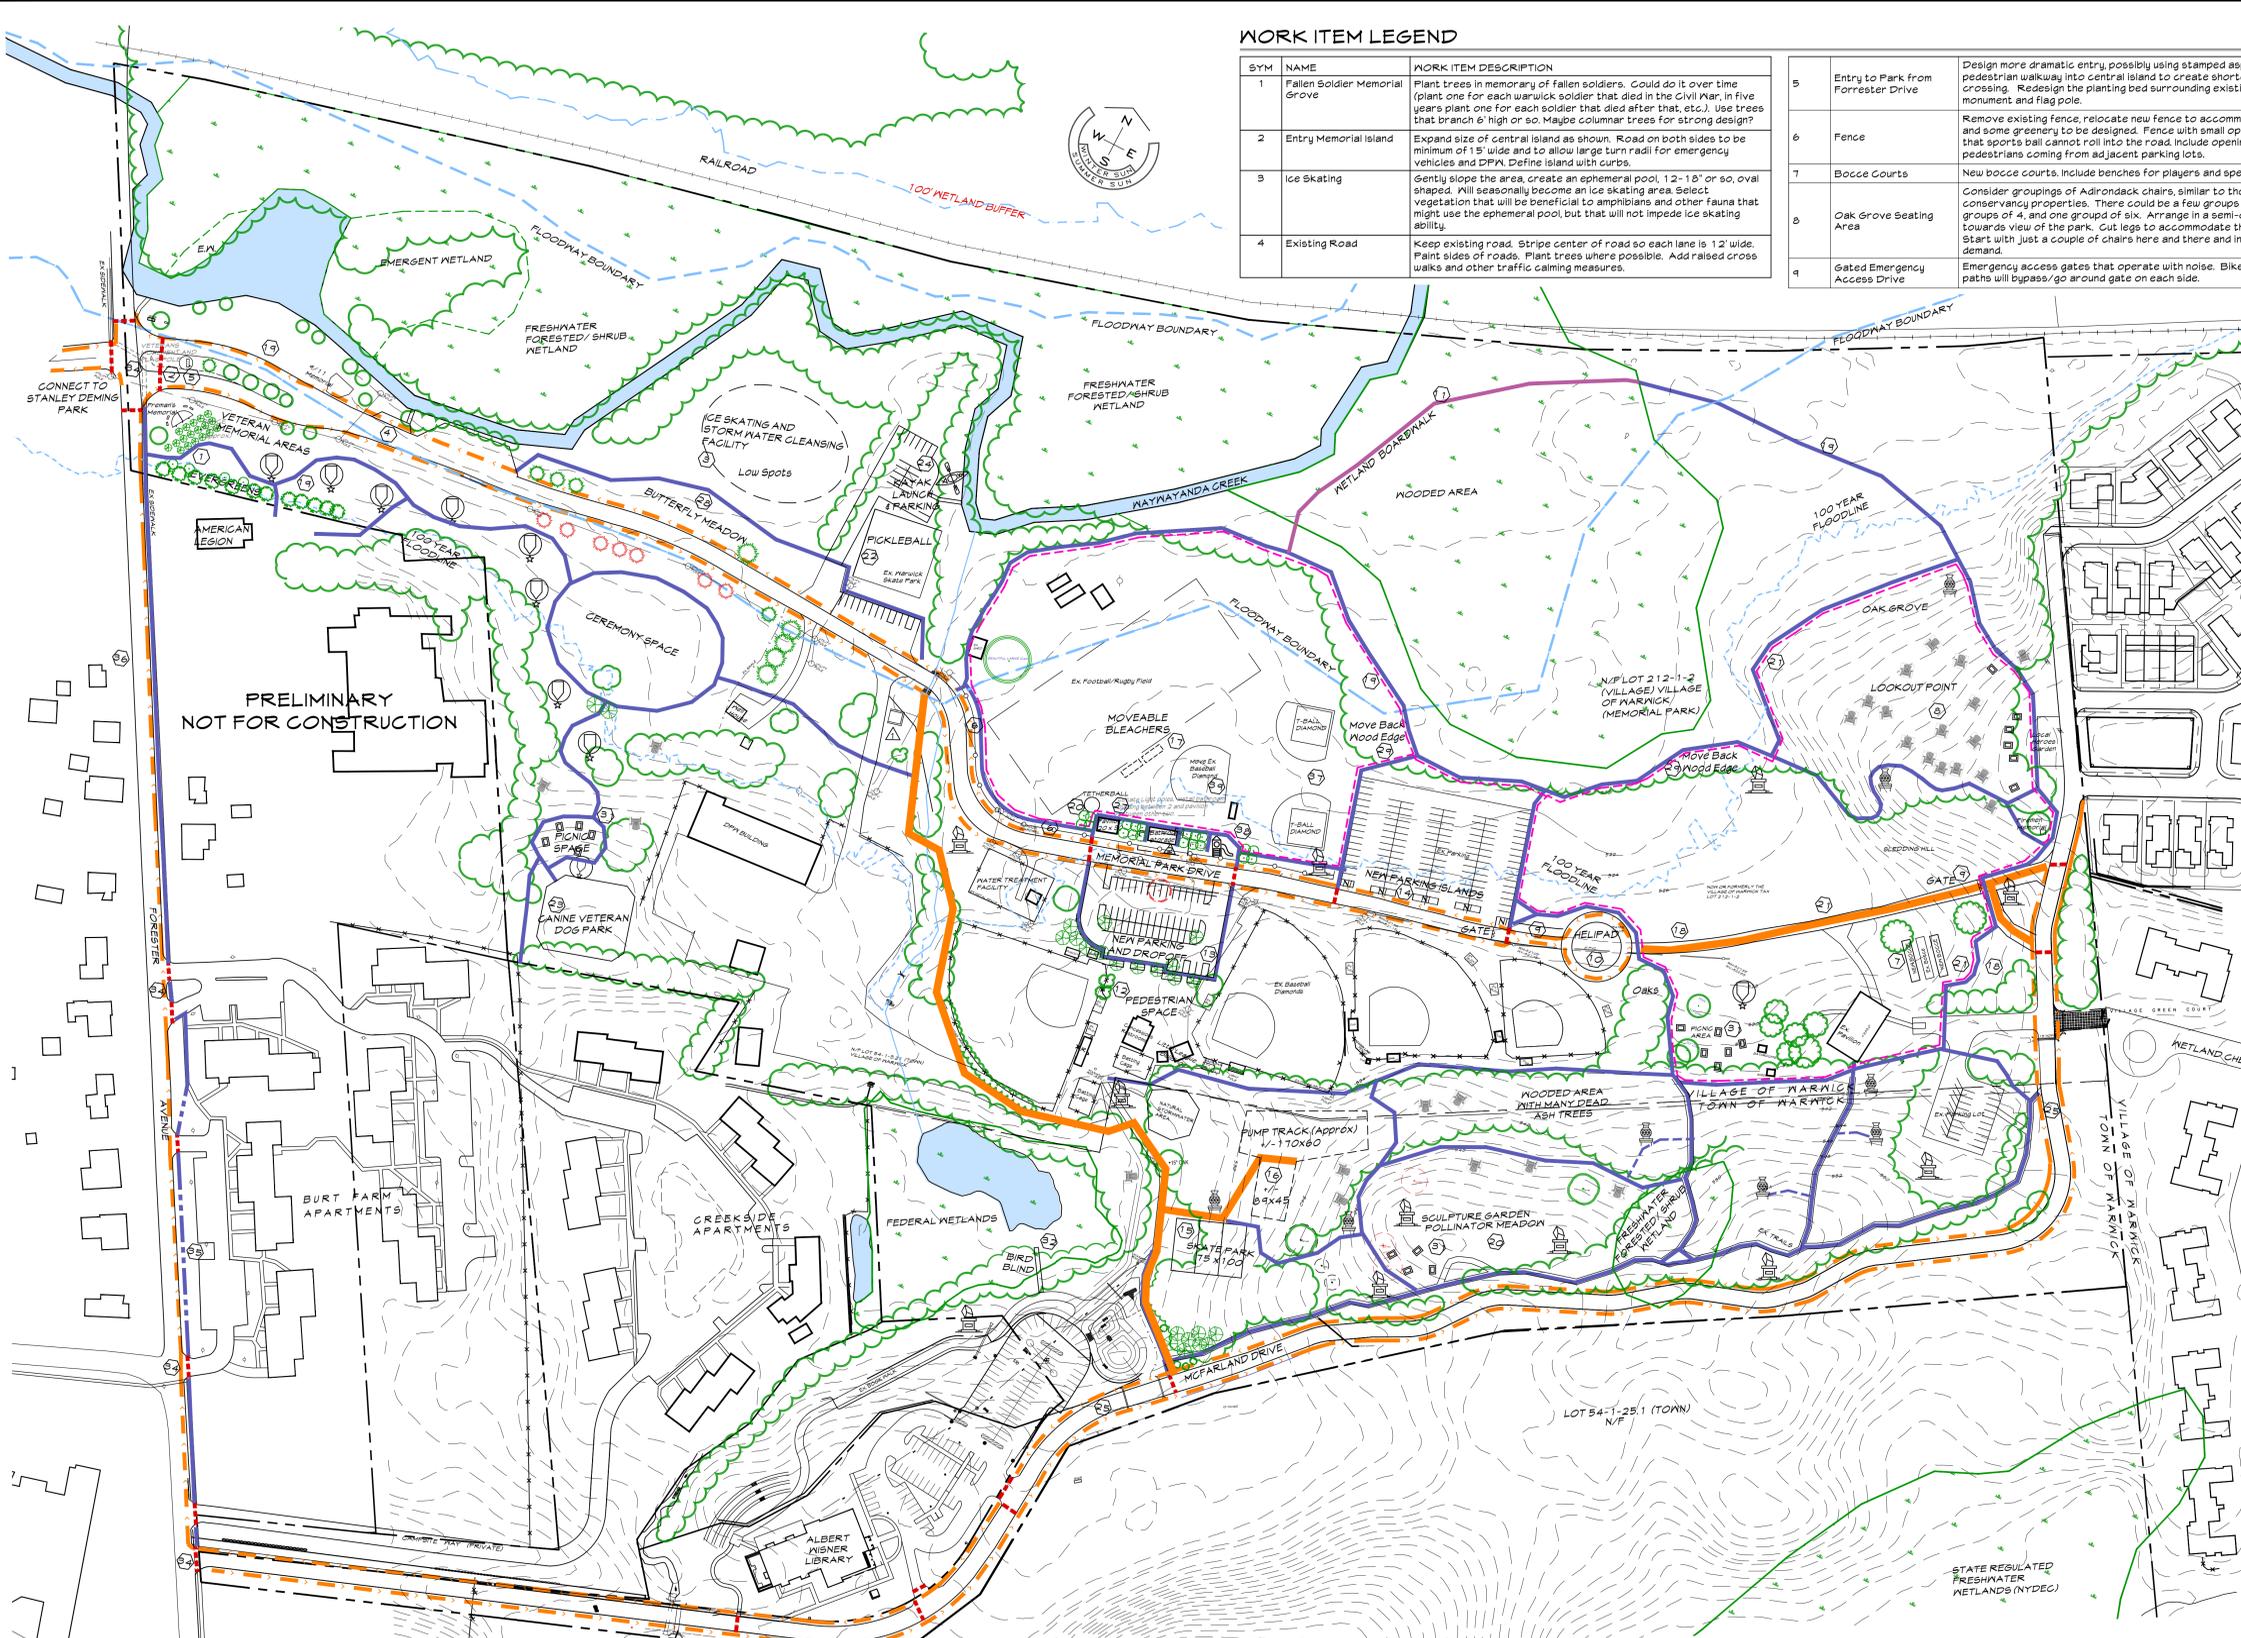

PRELIMINARY NOT FOR CONSTRUCTION

PRELIMINARY CONCEPTUAL MASTER PLAN
Scale: 1"=100'

SYMBOL LEGEND

	Regulatory Floodway The Floodway is the channel of a stream plus any adjacent floodplain areas that must be kept free of encroachment so that the 1% annual chance flood can be carried without substantial increases in flood heights (Data from FEMA National Flood Hazard Layer Map)
	Freshwater Emergent Wetland (approximate boundaries) An emergent wetland is the transitional area between permanently wet and dry environments (Data from National Wetland Inventory)
	Freshwater Forested/Shrub Wetland (Approximate boundaries) A wetland dominated by shrubs or trees growing on soils that are inundated or saturated much of the year, but that do not dry out at the surface. (Data from National Wetland Inventory)
	State Regulated Freshwater Wetlands, approximate boundaries (Data from NYDEC)
	Body of Water
	Existing Treeline
	Existing Fence
	Property Line
	Railroad
	Work Item

	Removal/Demolition
	Kayak Launch
	Proposed Large Sculpture
	Proposed Small Sculpture
	Proposed Veteran Memorial
	Proposed Play Area
	Adirondack Chair Seating
	Bike Path + Pedestrian Walkway - Arrow shows single lane direction of bicycles
	Pedestrian Only Walkway
	Minor Pedestrian Walkway
	Wetland Boardwalk
	Exercise Path
	New Sidewalk
	New Crosswalk
	Evergreen Tree to Remain
	Proposed Evergreen Tree
	Proposed Small Flowering Tree or Large Shrub, with 3 or small stems
	Trees to Be Removed

REMOVAL LEGEND

SYM	REMOVAL DESCRIPTION
1	Remove stack of concrete blocks and soil
2	Remove covered bleachers

NOTE: Bog Turtles and Indiana Bats are two endangered or threatened species that nest and live in this area. Proper precautions must be taken to avoid disturbance, such as time day and time of year of construction.

GENERAL NOTES

- This drawing is based upon many surveys and aerials, as well as approximate field locations by KALA.
- Surrounding homes and streets based off an Overall Map dated June 27, 2013, provided to us by Engineering and Surveying Properties.
- Albert Miner Library area and surrounding sidewalks taken from a Site Plan prepared by Lehman & Getz dated July 13, 2007, a site plan prepared by Pietrzak and Pfau, as well as field measurements by KALA.
- Trellises based on Google Maps Aerials, an aerial provided by Orange County Planning Department, and Lehman & Getz/ landscaping plan dated April 25, 2014 by KALA.
- Bodies of water based off Google Maps Aerials and a Site Plan prepared by Lehman & Getz dated July 13, 2007.
- Existing Narwick Skate Park, additional on-site buildings, and woods trails based on Google Maps Aerials and an aerial provided by the Orange County Planning Department.
- Topographic information provided by John Netting, PLS, Johnson, NY, August 2013.
- Wetland Data is approximate. Wetlands may have to be flagged and delineated in field for construction purposes.
- Owner to obtain all permits before building.
- Strip topsoil in pavement areas and stockpile for future use.
- Contractor must call "before you Dig" and have all underground utilities located before commencing excavation work.

No.	Date	Description	Revisions per meeting
1	Feb 8, 2023		
2	Mar 21, 2023		
3	Apr 10, 2023		
4	May 23, 2023	Miscellaneous	

Date: January 23, 2023

VETERANS MEMORIAL PARK
WARWICK, NEW YORK

PRELIMINARY CONCEPTUAL MASTER PLAN

KALA
KAREN ARENT LANDSCAPE ARCHITECT
12 OLD MINNSING TRAIL • GOSHEN, NEW YORK 10924
845 294 9958 phone • 845 294 6545 fax

Drawn By: KA Checked By: XX Scale: 1"=100'-0" 2 of 4