



PROPOSED PERSPECTIVES



TREES

Acer saccharum: Sugar Maple
80'-100' Ht., 40'-50' Spread, Blooms in March-April



TREES

Nyssa sylvatica: Blackgum
30'-50' Ht., 20'-30' Spread, Blooms in May-June



ORNAMENTAL TREES

Amelanchier canadensis: Serviceberry
25'-30' Ht., 15'-20' Spread, Blooms in April-May




ORNAMENTAL TREES

Cercis canadensis: Eastern Redbud
25'-30' Ht., 25'-35' Spread, Blooms in April-May



SHRUBS

Buxus 'NewGen Independence': Boxwood
3'-4' Ht., 3'-4' Spread

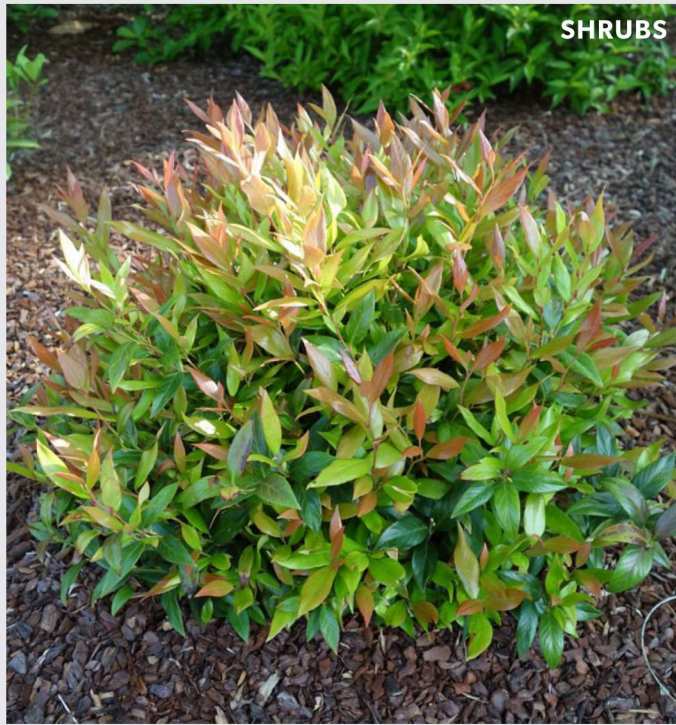

SHRUBS

Leucothoe fontanesiana 'Little Flames': Leucothoe
18"-20" Ht., 12"-15" Spread, Blooms in April-May



SHRUBS

Prunus laurocerasus 'Schipkaensis': Skip Laurel
5'-6' Ht., 5'-6' Spread, May-June



GRASSES/PERENNIALS

Carex pensylvanica: Pennsylvanica Sedge
6"-12" Ht., 6"-12" Spread, Blooms in May




Hakonechloa macra 'All Gold': Hakone Grass
15"-18" Ht., 18"-24" Spread



Sporobolus heterolepis 'Tara': Prairie Dropseed
24"-36" Ht., 24"-36" Spread, Blooms in August-October



Alchemilla mollis 'Thriller': Lady's Mantle
12"-24" Ht., 12"-24" Spread, Blooms in May-June

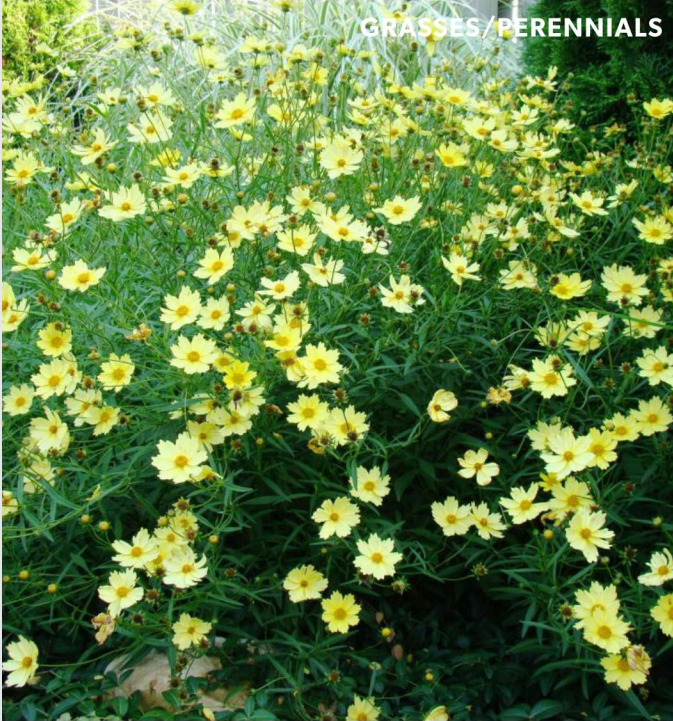





Coreopsis x 'Full Moon': Full Moon Coreopsis
24"-30" Ht., 15"-18" Spread, Blooms in August-September



Heuchera 'Green Spice': Coral Bells
15"-30" Ht., 12"-24" Spread, Blooms in June-July



Liatris spicata 'Kobold': Litaris
15"-18" Ht., 6"-12" Spread, Blooms in July-August

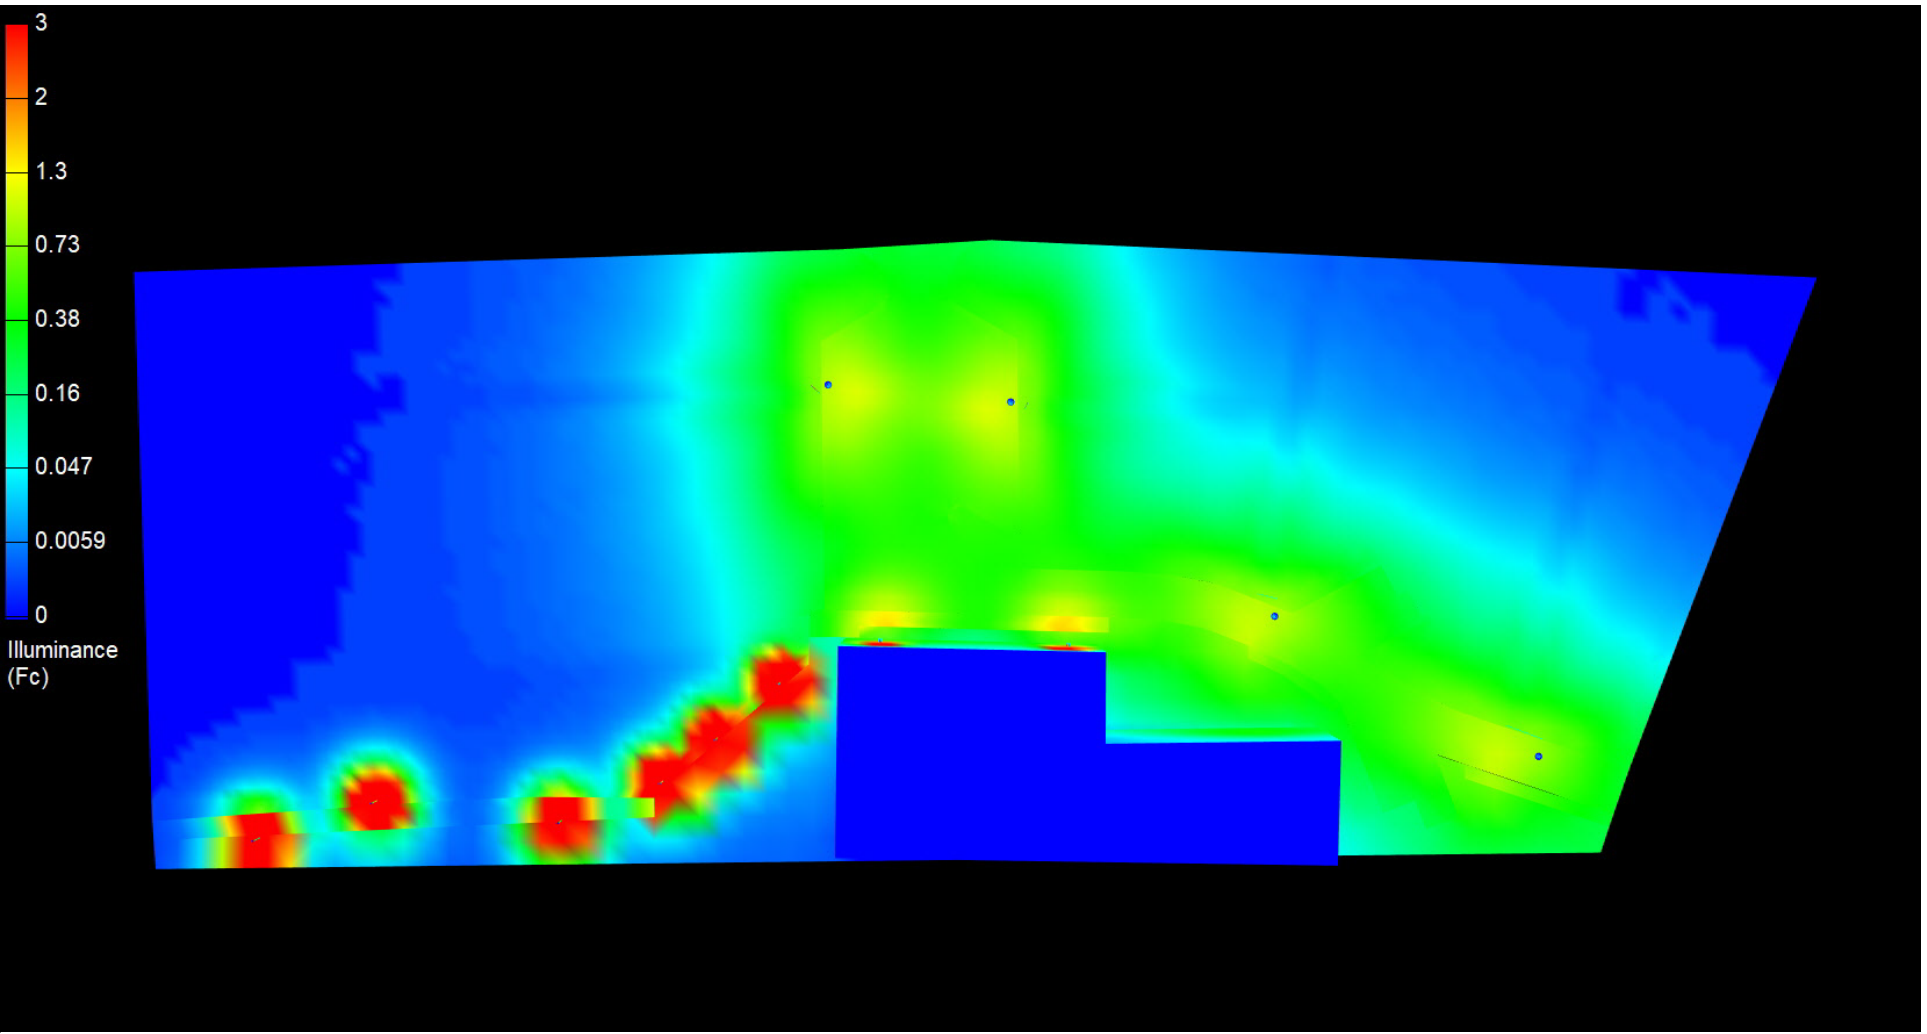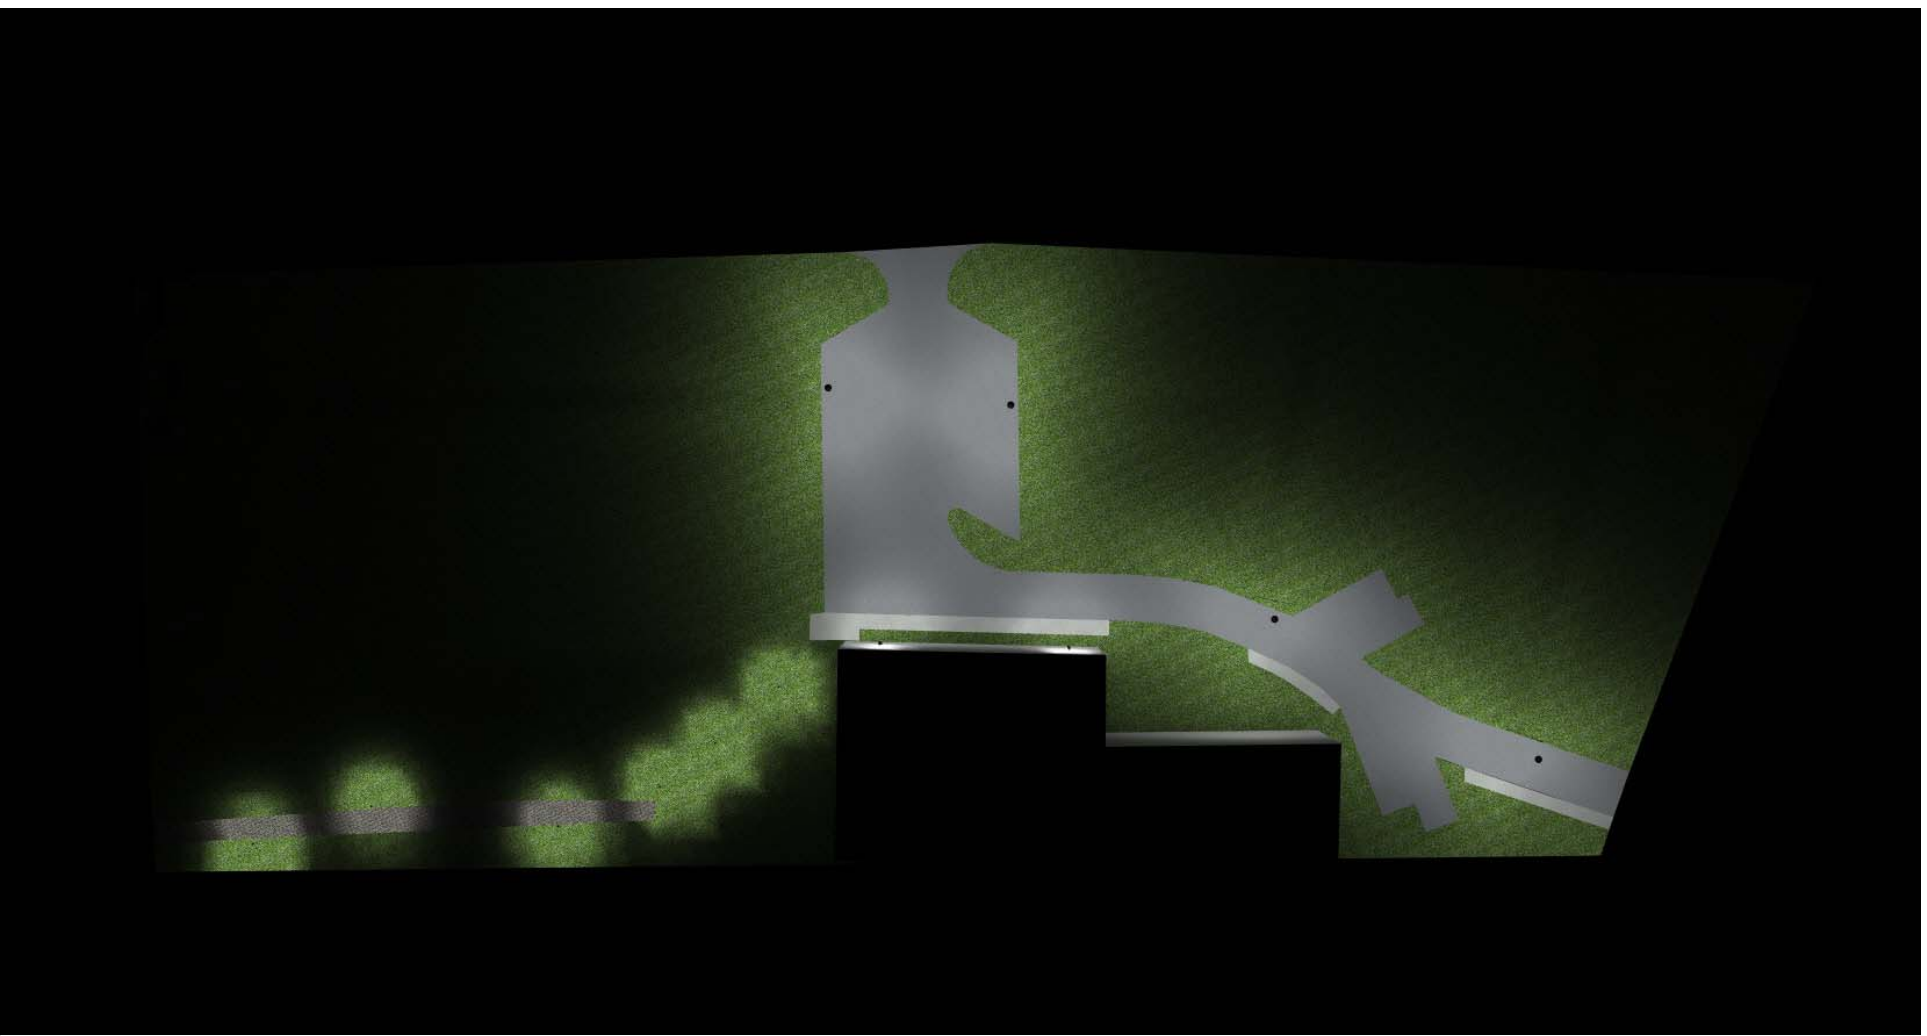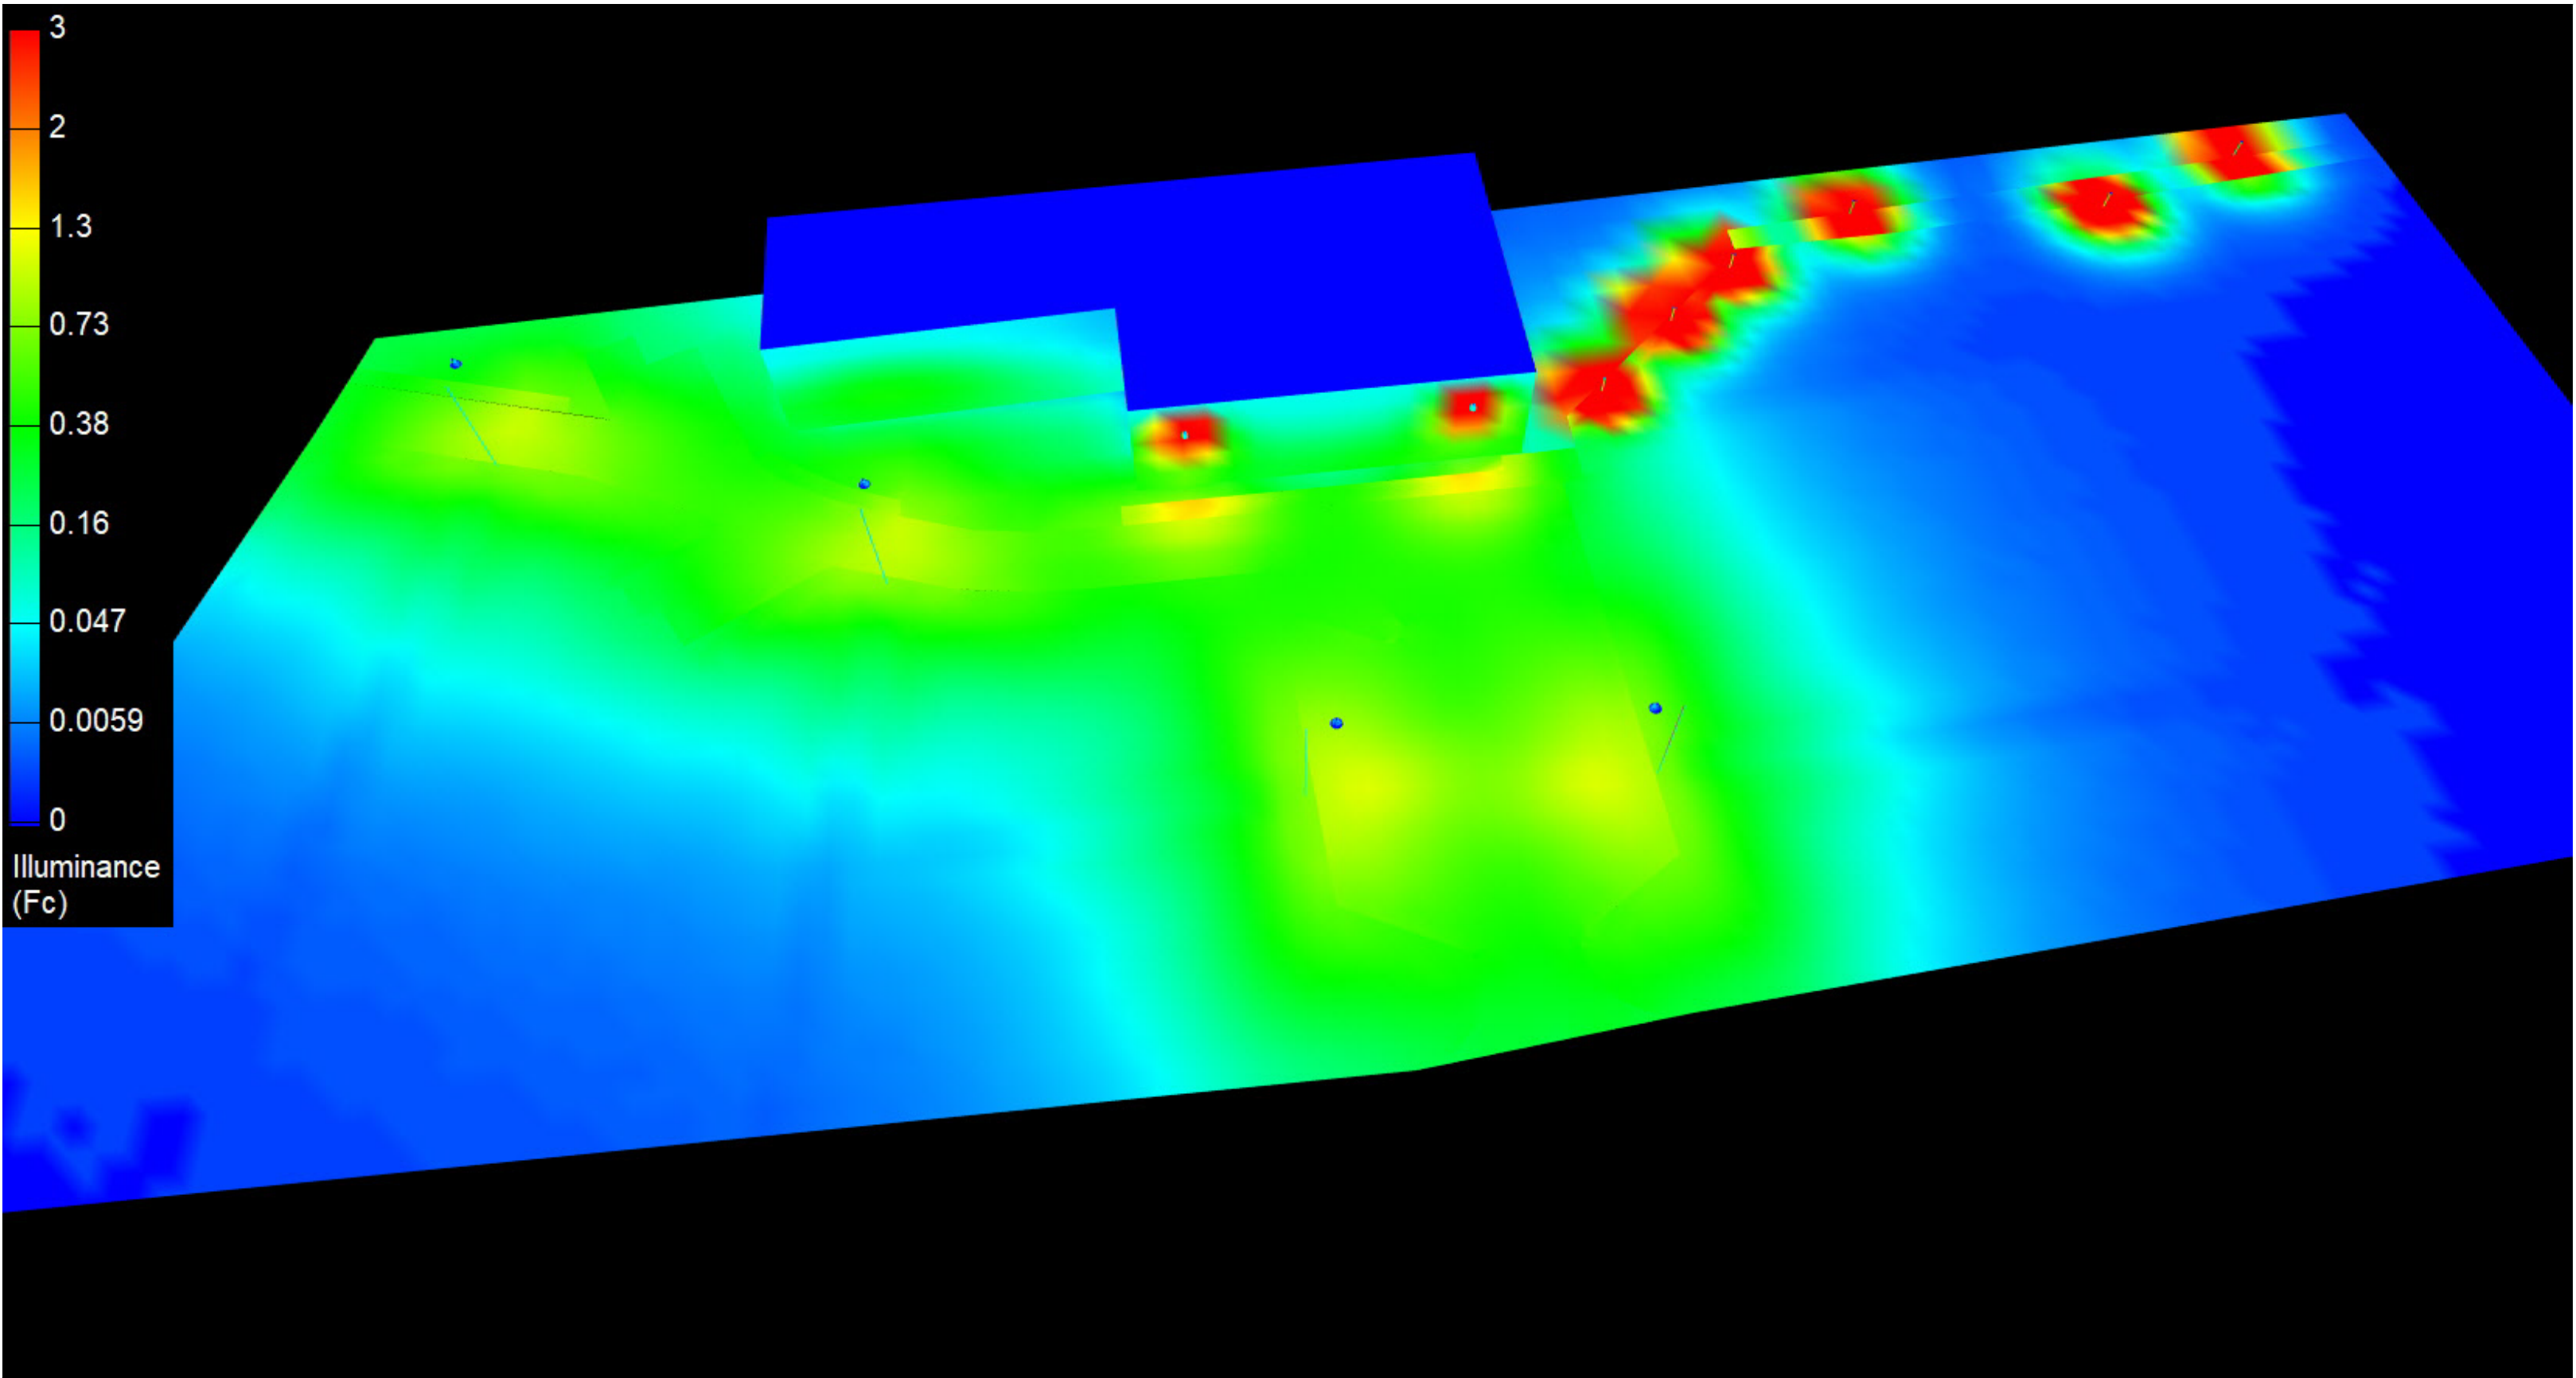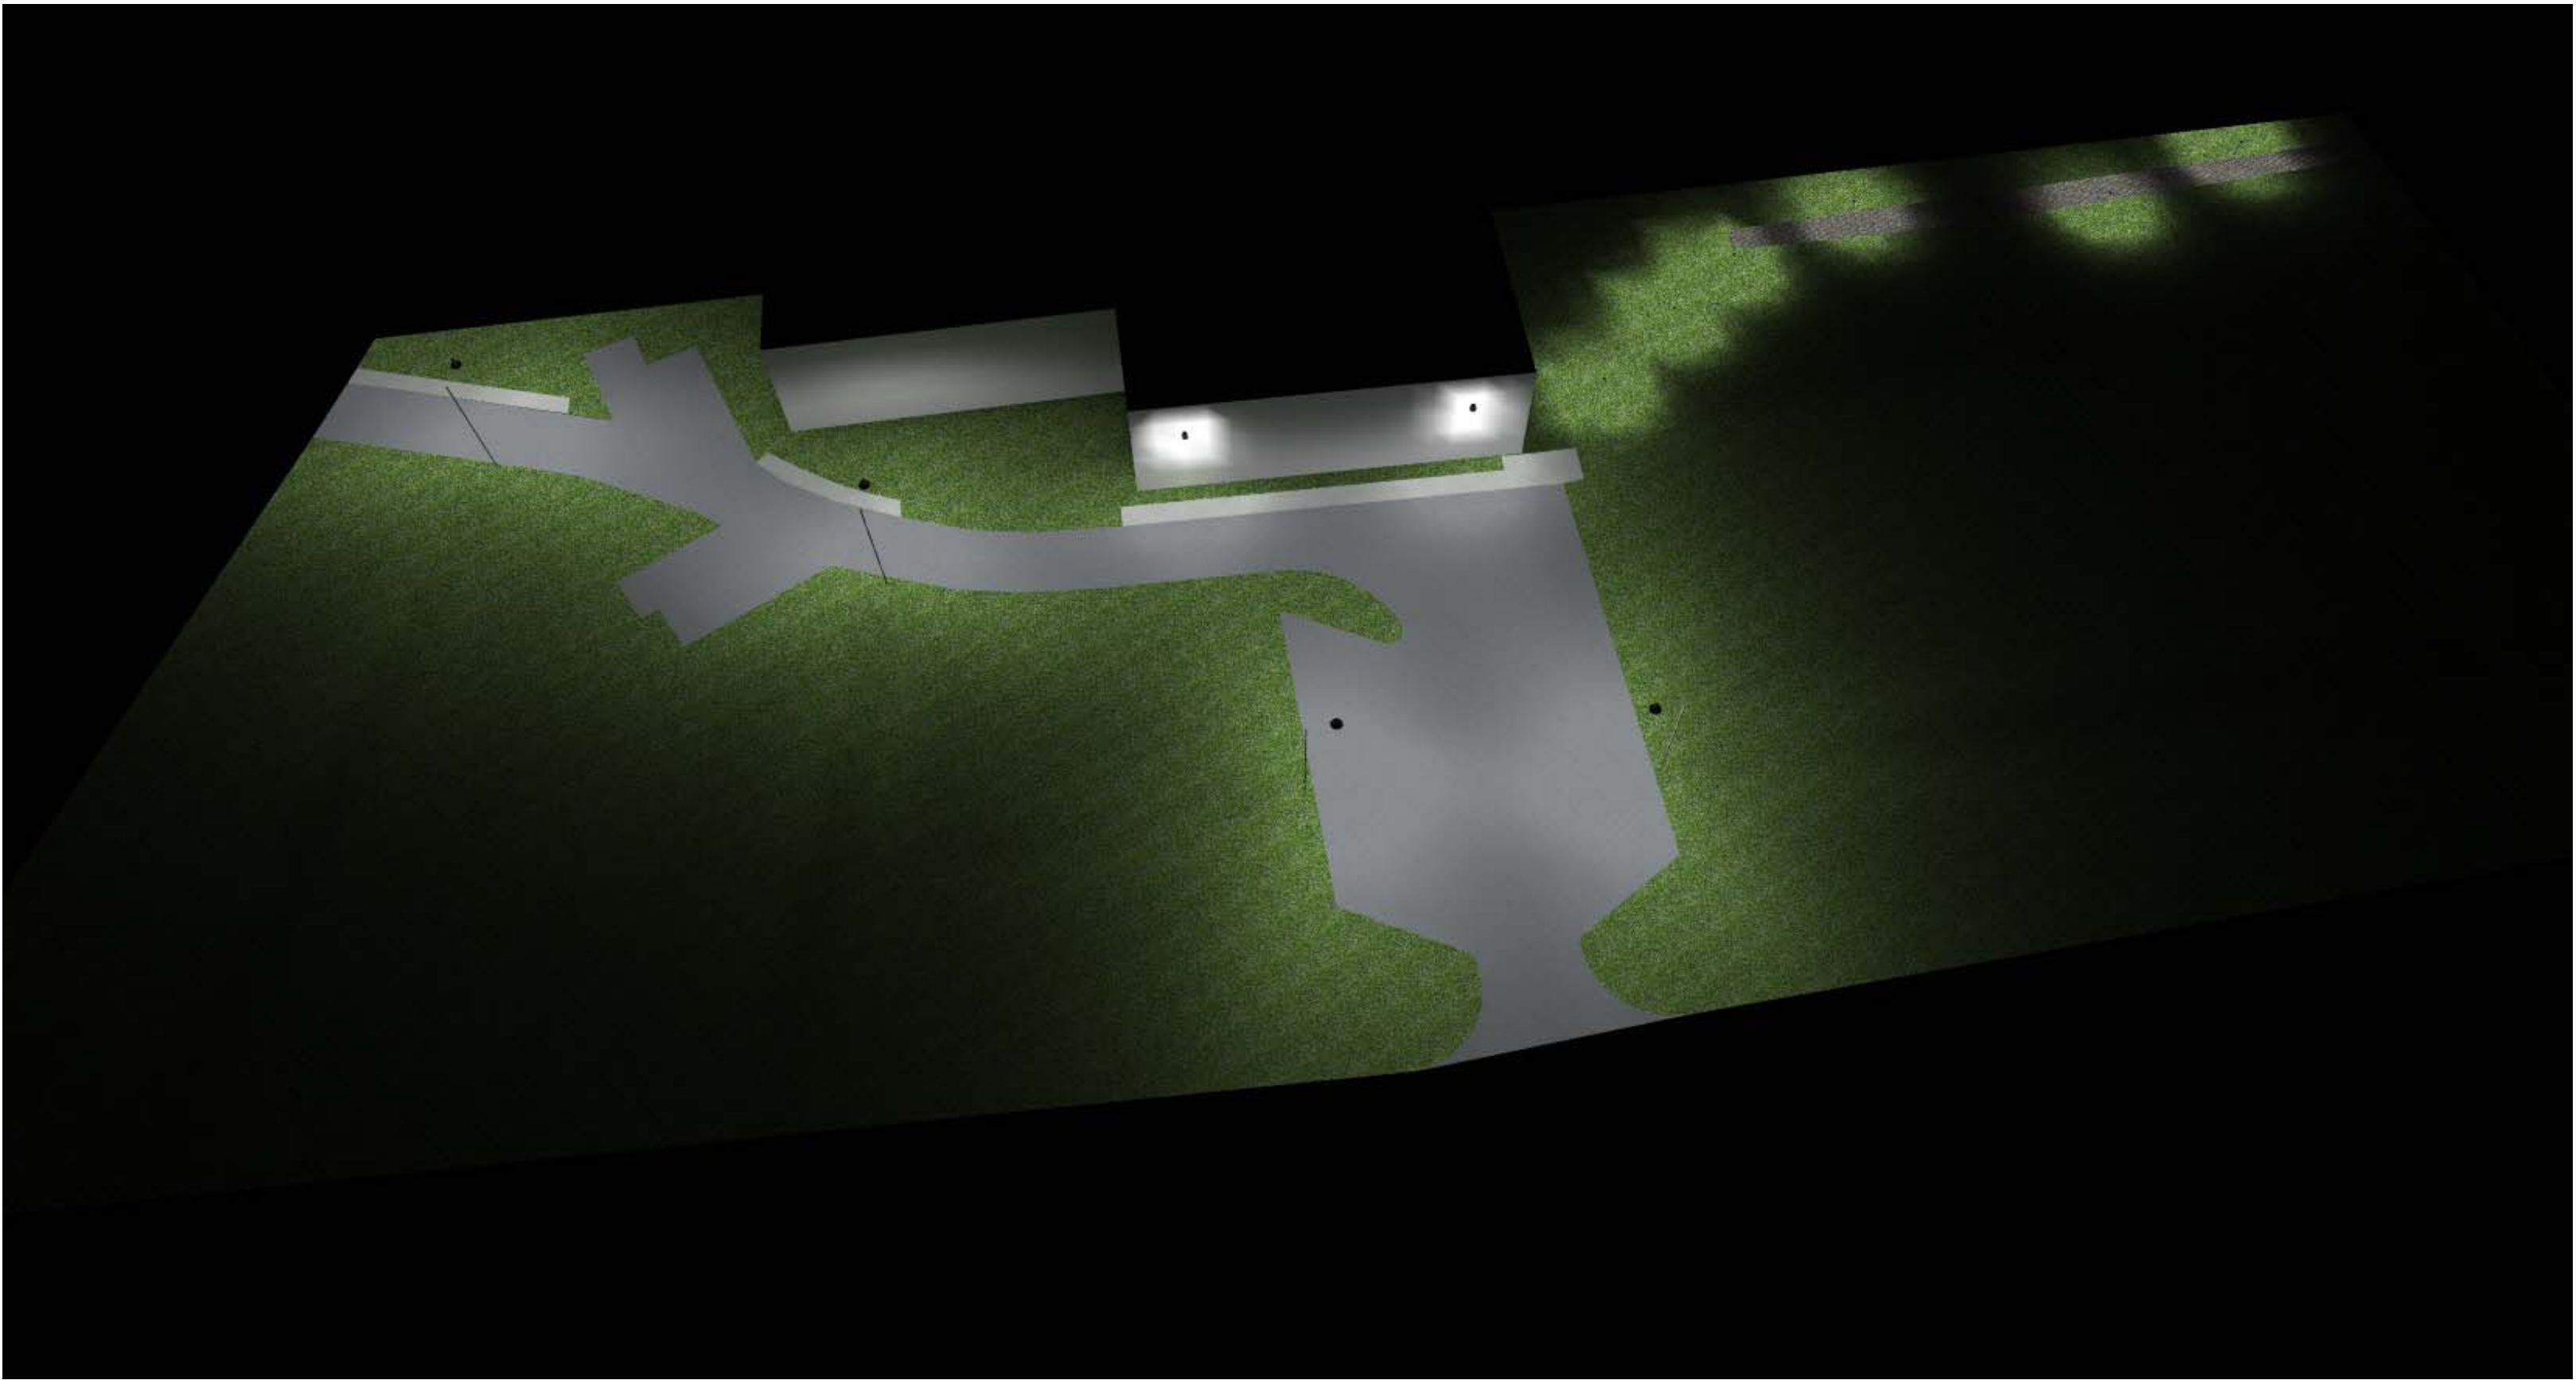

Luminaire Location Summary						
LumNo	Label	Insertion Point			Orient	Tilt
		X	Y	Z		
1	BEGA 77910	5163.799	5083.623	20	318.526	0
3	BEGA 77910	5105.443	5039.721	20	323.638	0
4	BEGA 77910	5036.256	5005.137	20	245.208	0
6	BEGA 77910	5010.028	4958.897	20	65.57	0
9	Bega 99862	5052.622	4778.284	0	0	0
10	Bega 99862	5056.796	4809.969	0	0	0
12	Bega 99862	5083.737	4879.221	0	0	0
13	Bega 99862	5081.795	4851.217	0	0	0
14	Bega 99862	5073.538	4917.76	0	0	0
15	Bega 99862	5079.609	4896.874	0	0	0
16	Bega 66411	5073.777	4947.258	15	152.892	0
18	Bega 66411	5094.682	4989.087	15	152.892	0
19	Bega 66411	5098.442	4921.914	15	246.627	0

Western Addition LLC

Village of Warwick NY R3

Page 2 of 2

Drawn By: MH

Date:7/28/2023

For: MJS Engineering

Revisions

#	Date	Comments

Scale: Not to Scale

illuminaance Calculations Disclaimer:

These calculations are for planning design purposes only. While all calculations have been made to ensure the accuracy of the calculations, it should be noted that all results directly rely on the point by point calculation software used. The results are not intended to be used for any other purpose, including but not limited to, but not limited to, the calculation program used. Field results may differ from computer light level analyses due to uncontrollable factors such as: the location of the luminaire, the height of the luminaire, the field conditions such as surface, lights, surface shape, and environmental factors. BEGA-US shall not bear the responsibility for the accuracy of the calculations performed and the results of the final light levels.

BEGA