

STEPHEN M. BRYK
PROFESSIONAL LAND SURVEYING
ROME SCHOOL ROAD
JOHNSON, NY 10933
845-355-1381

E.R.S. ENGINEERING
PROFESSIONAL CONSULTING
11 FOSTER AVE
WARWICK, NY 10990
845-987-1775

APPROVED FOR FILING:


DATE _____

1000000

DATE _____

1

DATE _____

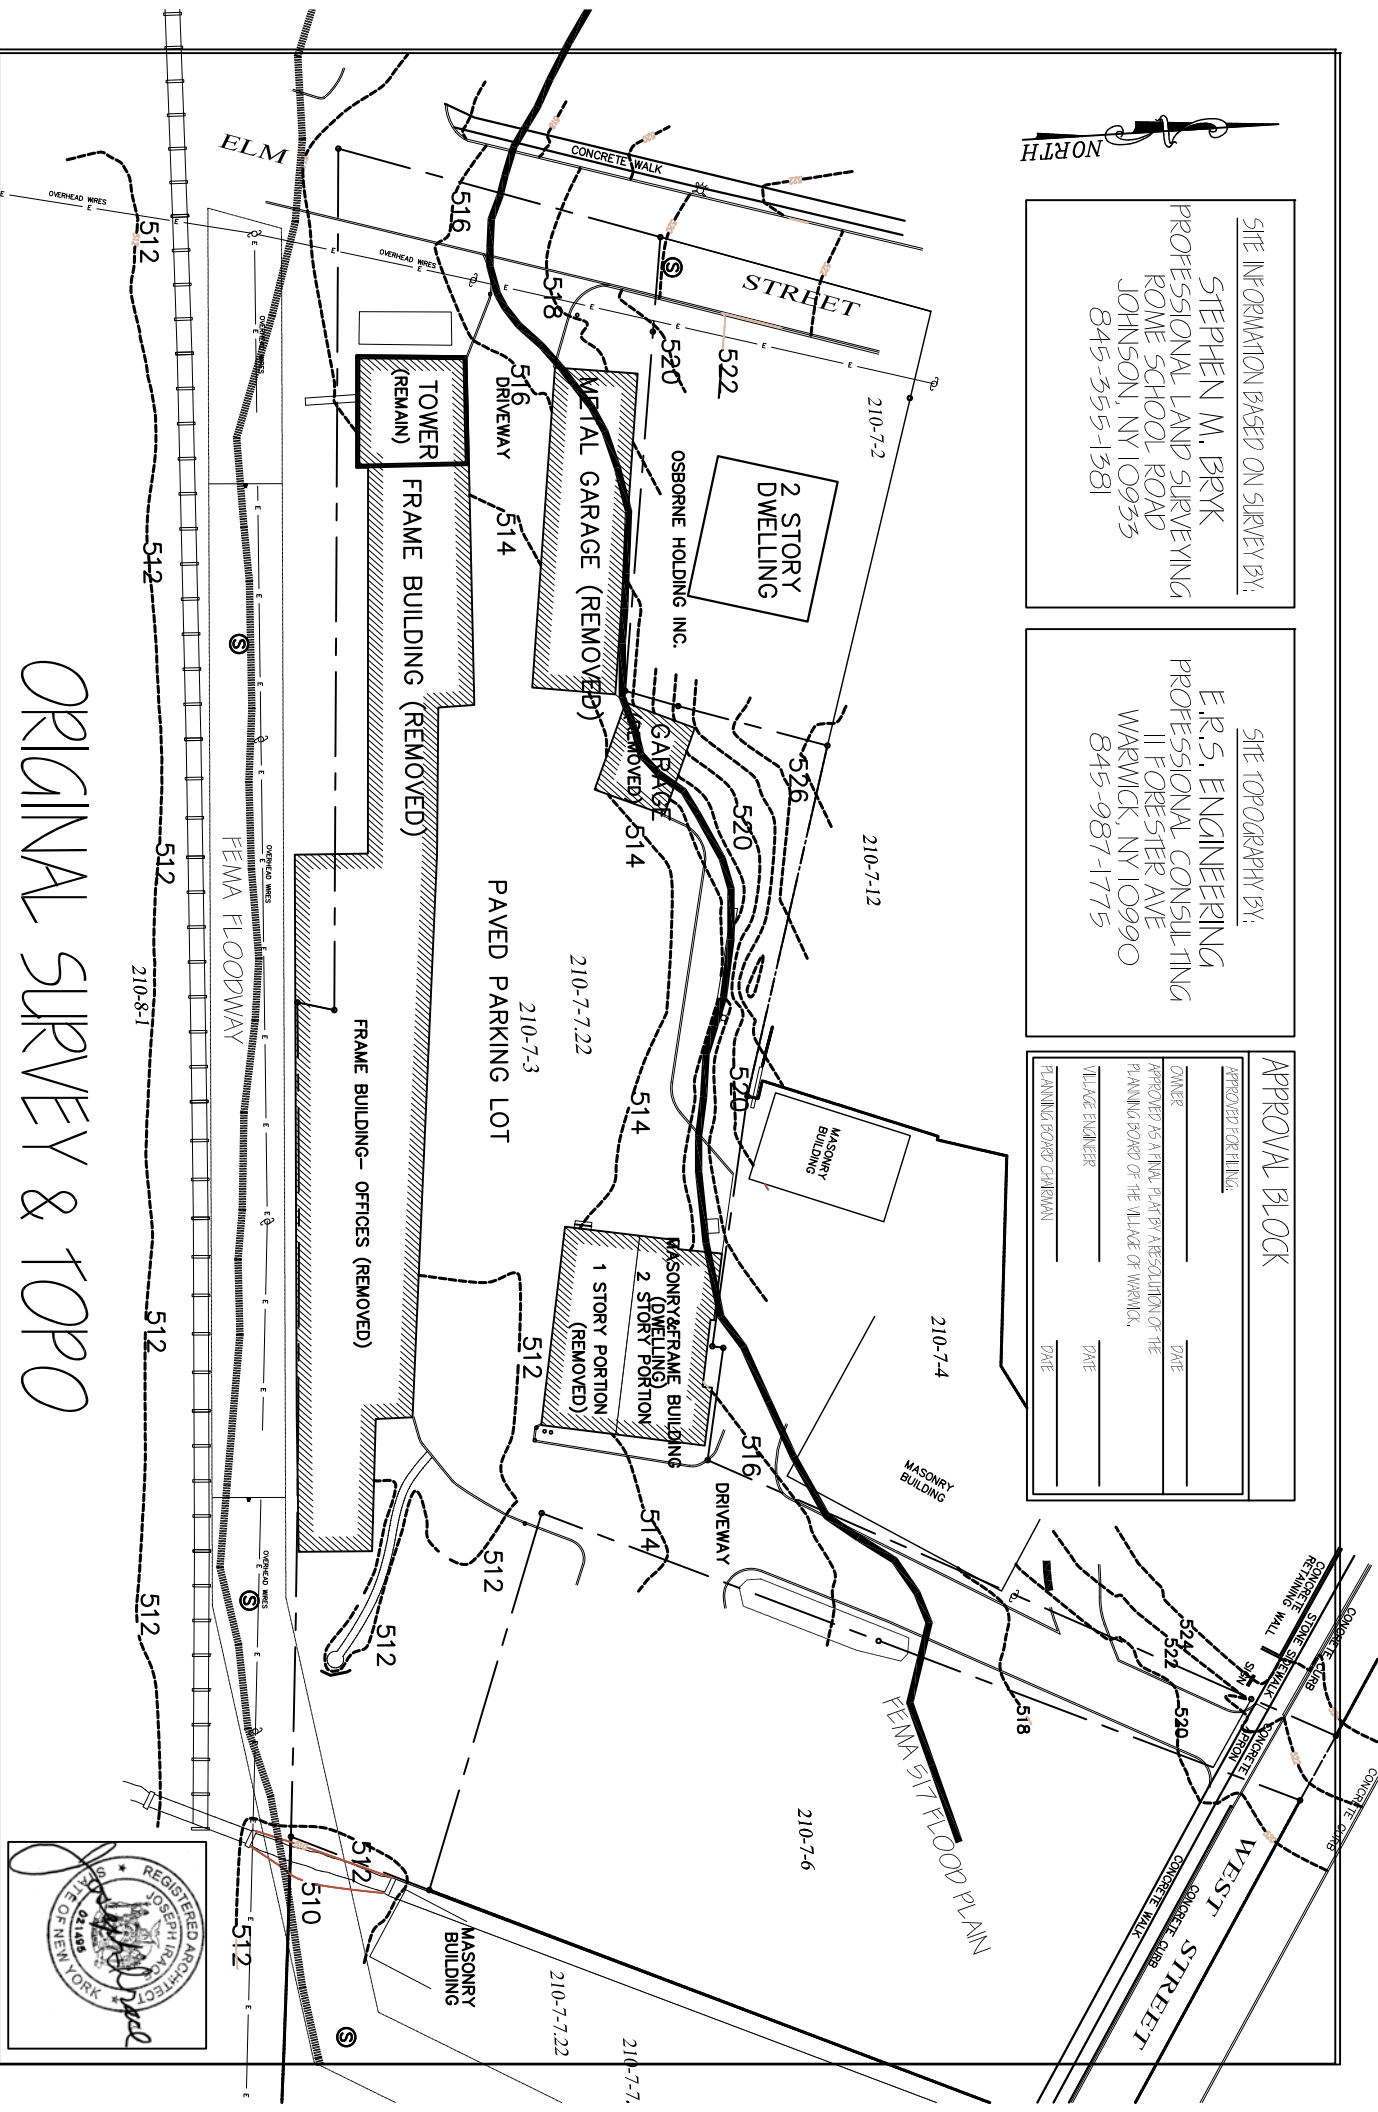

SK-1

CL	1206027	DECEMBER 4, 2024
----	---------	------------------

FEED & GRAIN LLC
15 ELM STREET, WARWICK, NEW YORK

15 ELM STREET, WARWICK, NEW YORK

LANDSCAPE PROJECT:

**IRACE
ARCHITECTURE**
15 ELM STREET 10930
WARWICK NEW YORK 01990
L-8045-7888-O 1388
C-8045-7888-2430