



SITE INFORMATION BASED ON SURVEY BY:

STEPHEN M. BRK
PROFESSIONAL LAND SURVEYING
ROME SCHOOL ROAD
JOHNSON, NY 10935
845-355-1381

SITE TOPOGRAPHY BY:

E.R.S. ENGINEERING
PROFESSIONAL CONSULTING
11 FORESTER AVE
WARWICK, NY 10990
845-987-1775

APPROVAL BLOCK

APPROVED FOR FILING

OWNER

DATE



APPROVED AS FINAL PLAT BY A RESOLUTION OF THE
PLANNING BOARD OF THE VILLAGE OF WARWICK.

VILLAGE ENGINEER

DATE

PLANNING BOARD CHAIRMAN

DATE

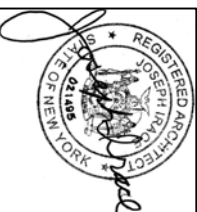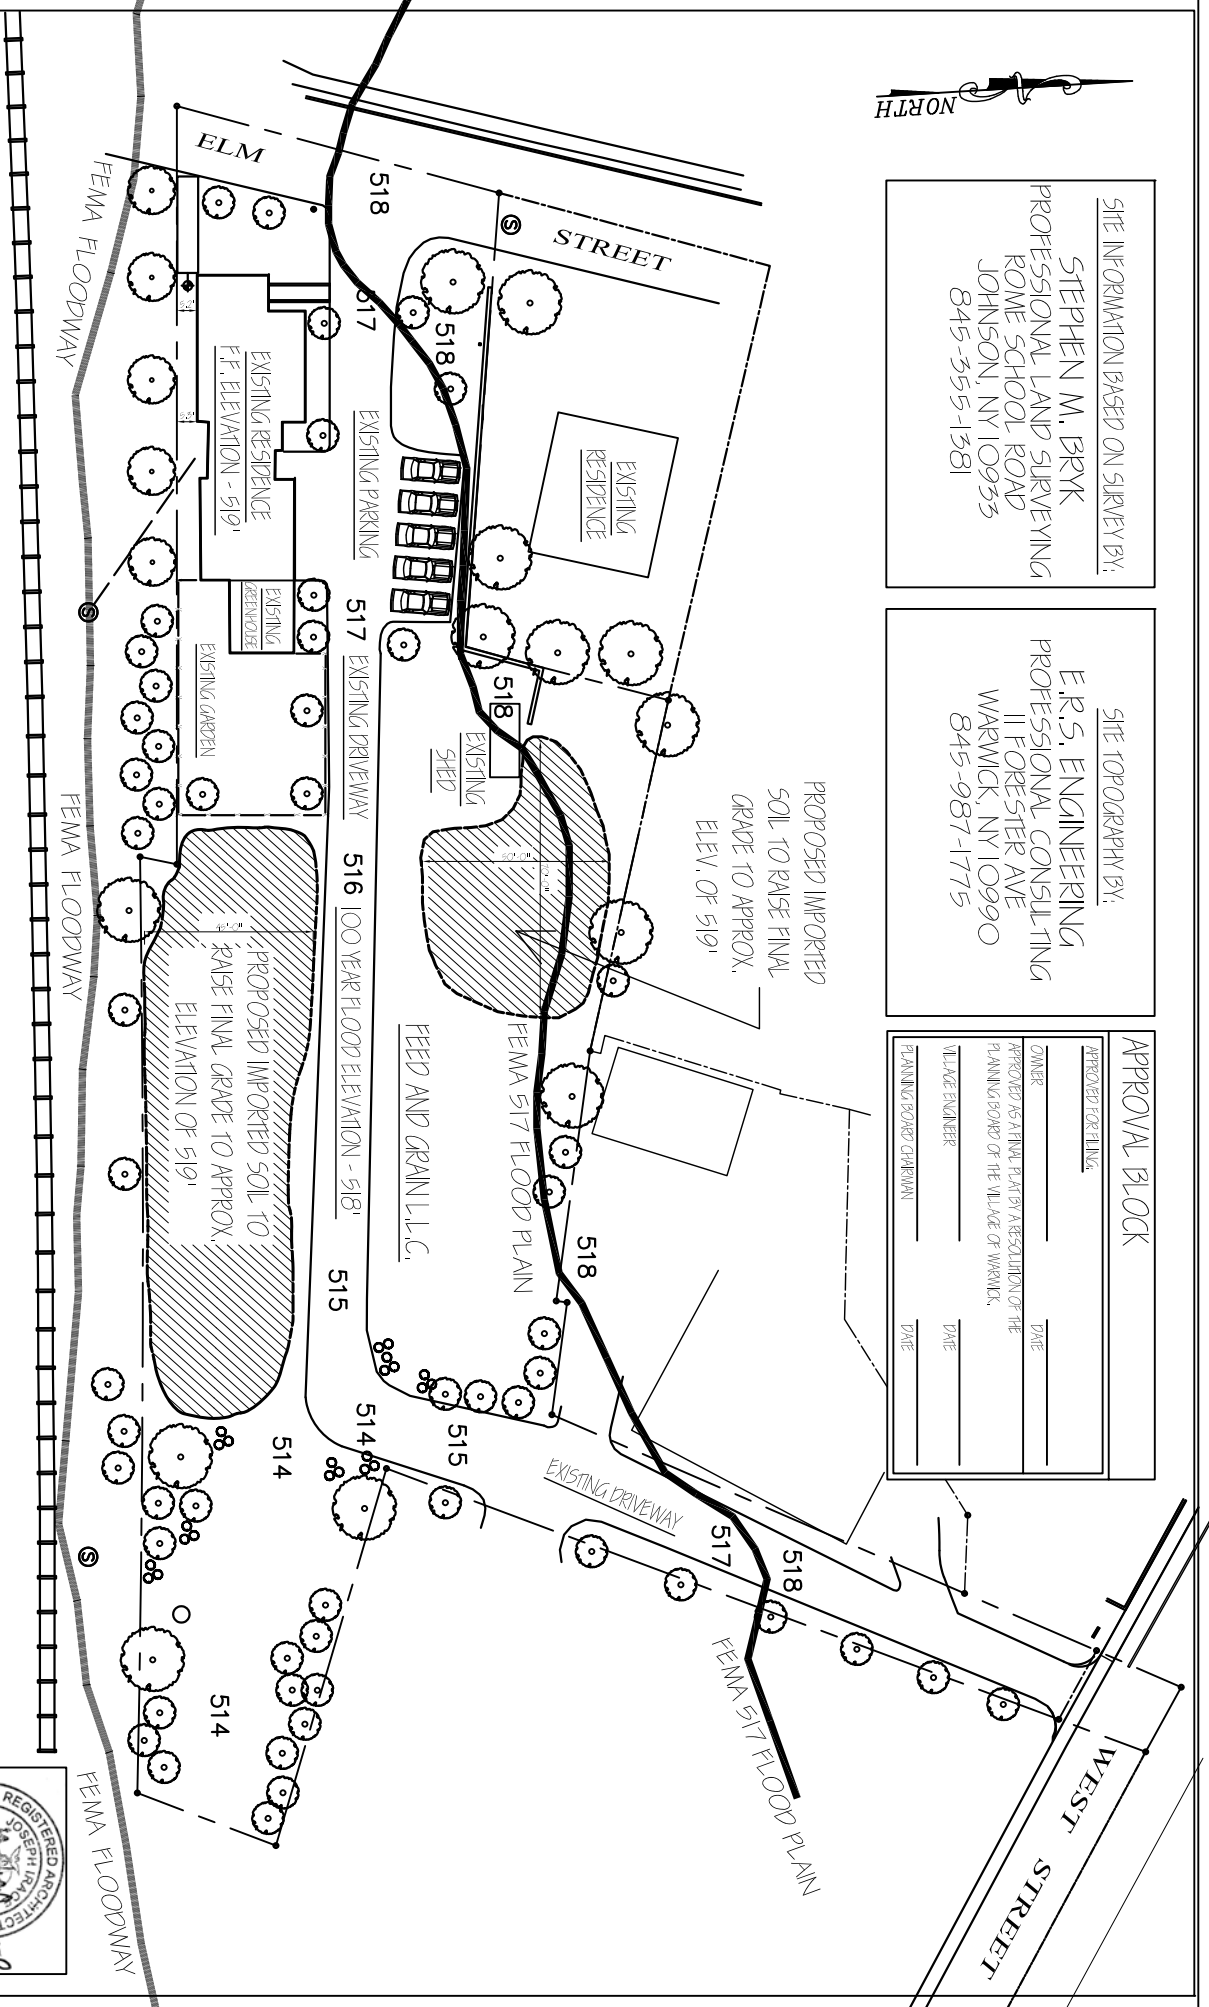

PROPOSED IMPORTED SOIL

FLOOD & GRAIN LLC

LANDSCAPE PROJECT:

SK-2

CL	
1206027	
DECEMBER 4, 2024	

15 ELM STREET, WARWICK, NEW YORK

IRACE
ARCHITECTURE
15 ELM STREET
WARWICK, NEW YORK 10990
P-845-988-01930
O-845-7988-2430