


STEPHEN M. BRYK  
PROFESSIONAL LAND SURVEYING  
ROME SCHOOL ROAD  
JOHNSON, NY 10933  
845-355-1381

E.R.S. ENGINEERING  
PROFESSIONAL CONSULTING  
11 FORESTER AVE  
WARMICK, NY 10990  
845-987-1775

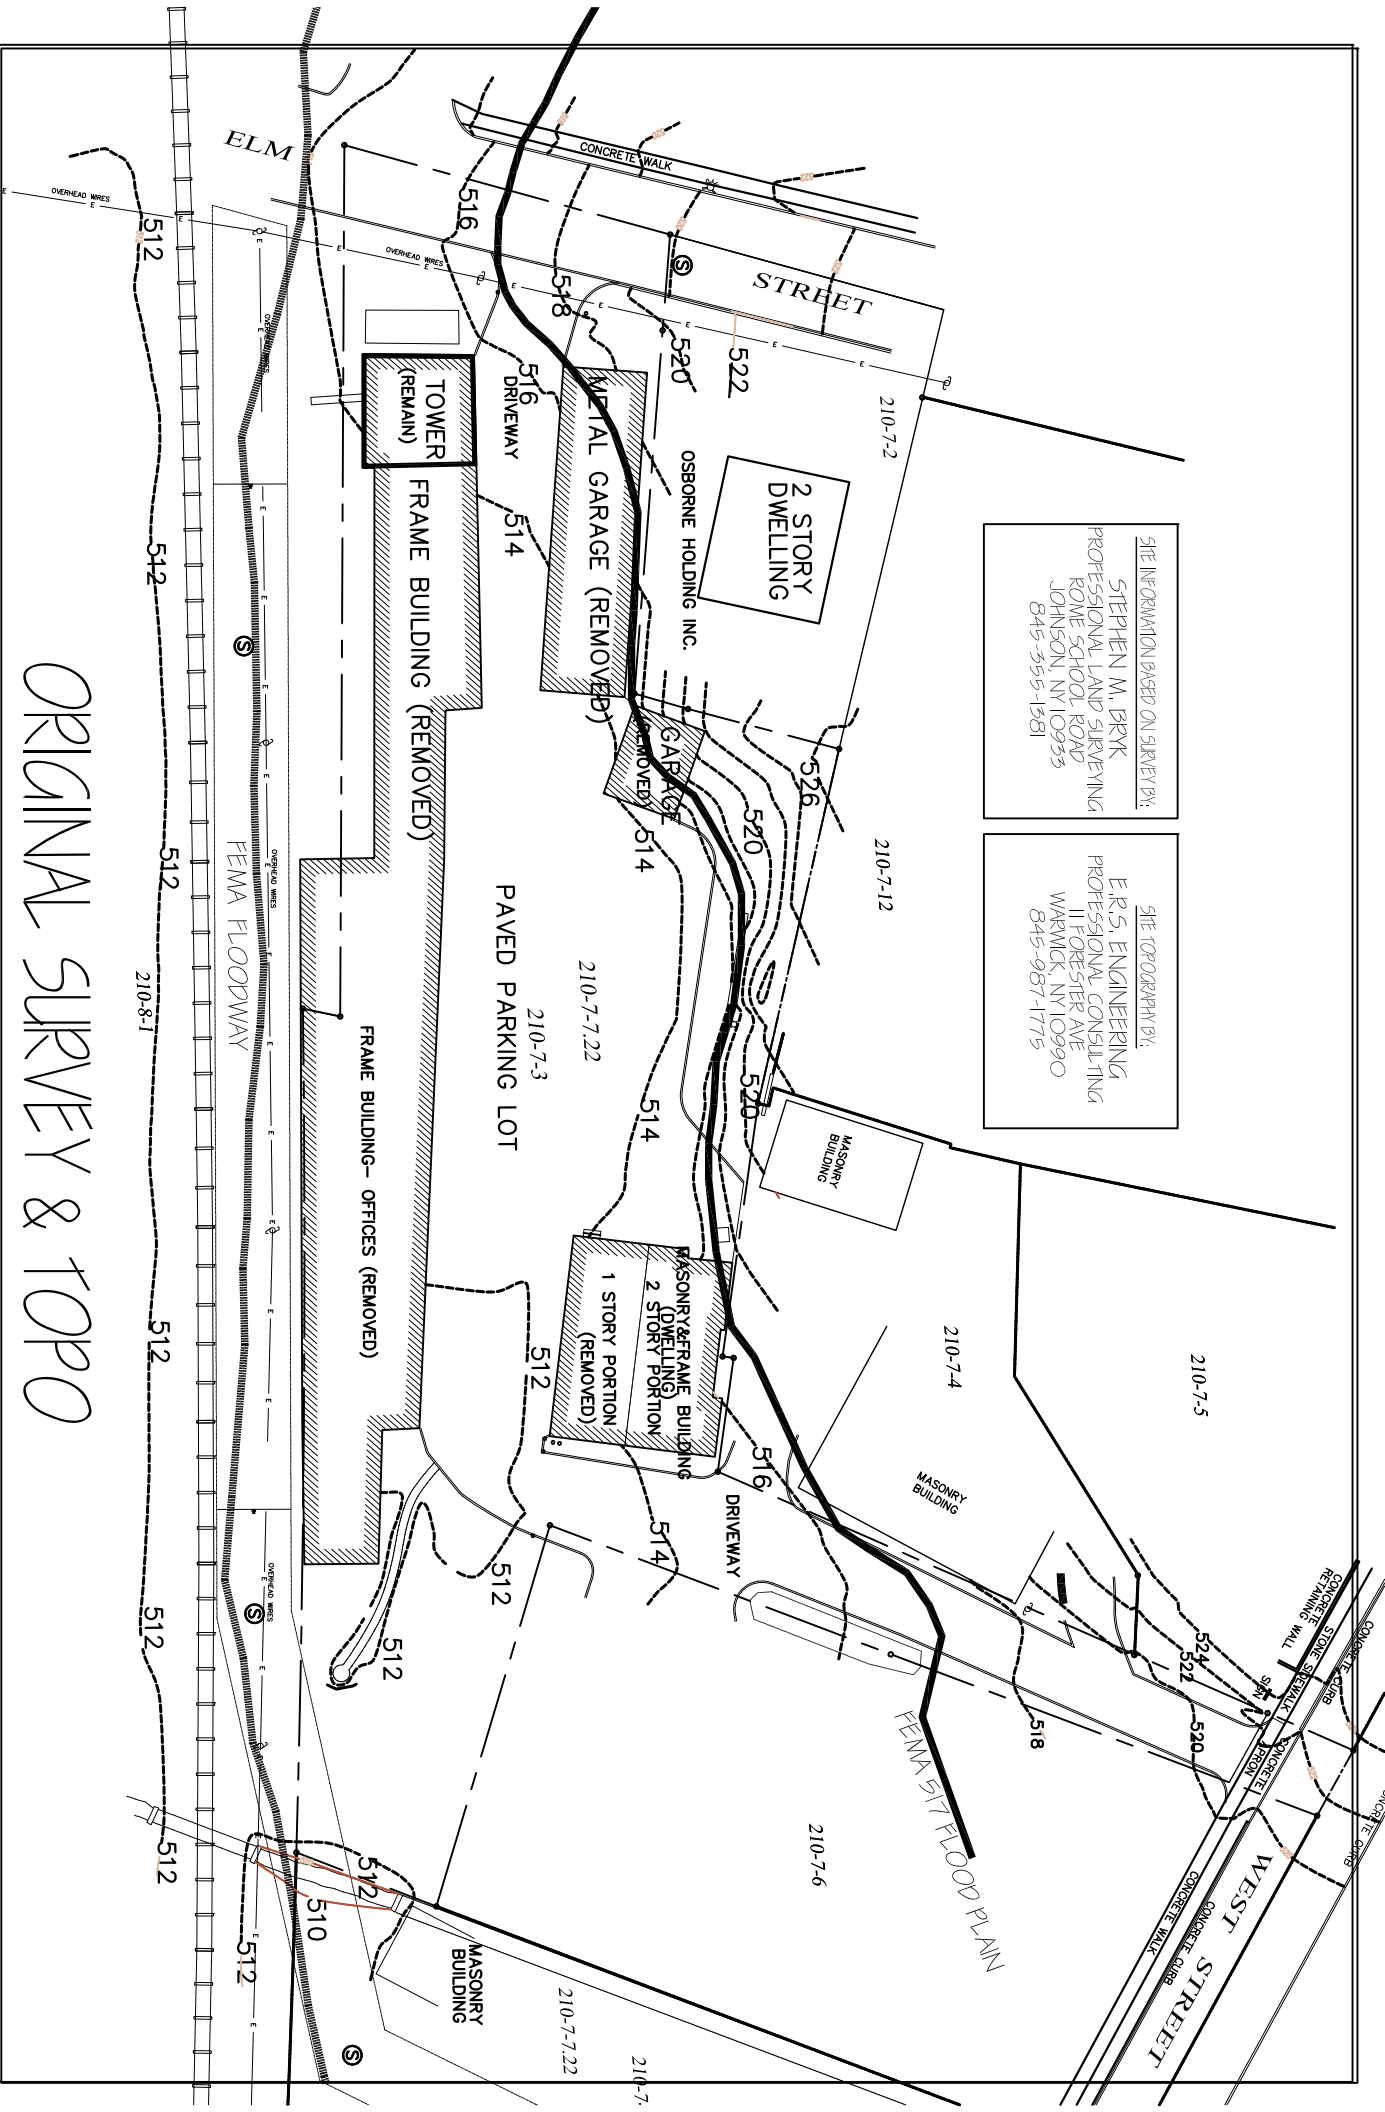

# SK-1

|          |                   |
|----------|-------------------|
| Drawn by | CL                |
| Date     | 1206027           |
| Drawn    | SEPTEMBER 18 2024 |

LANDSCAPE PROJECT:

FEED & GRAIN LLC

15 ELM STREET, WARWICK, NEW YORK

**IRACE  
ARCHITECTURE**

15 ELM STREET  
WARWICK NEW YORK 10990  
TEL 845-988-0138  
C-845-7988-2430

