


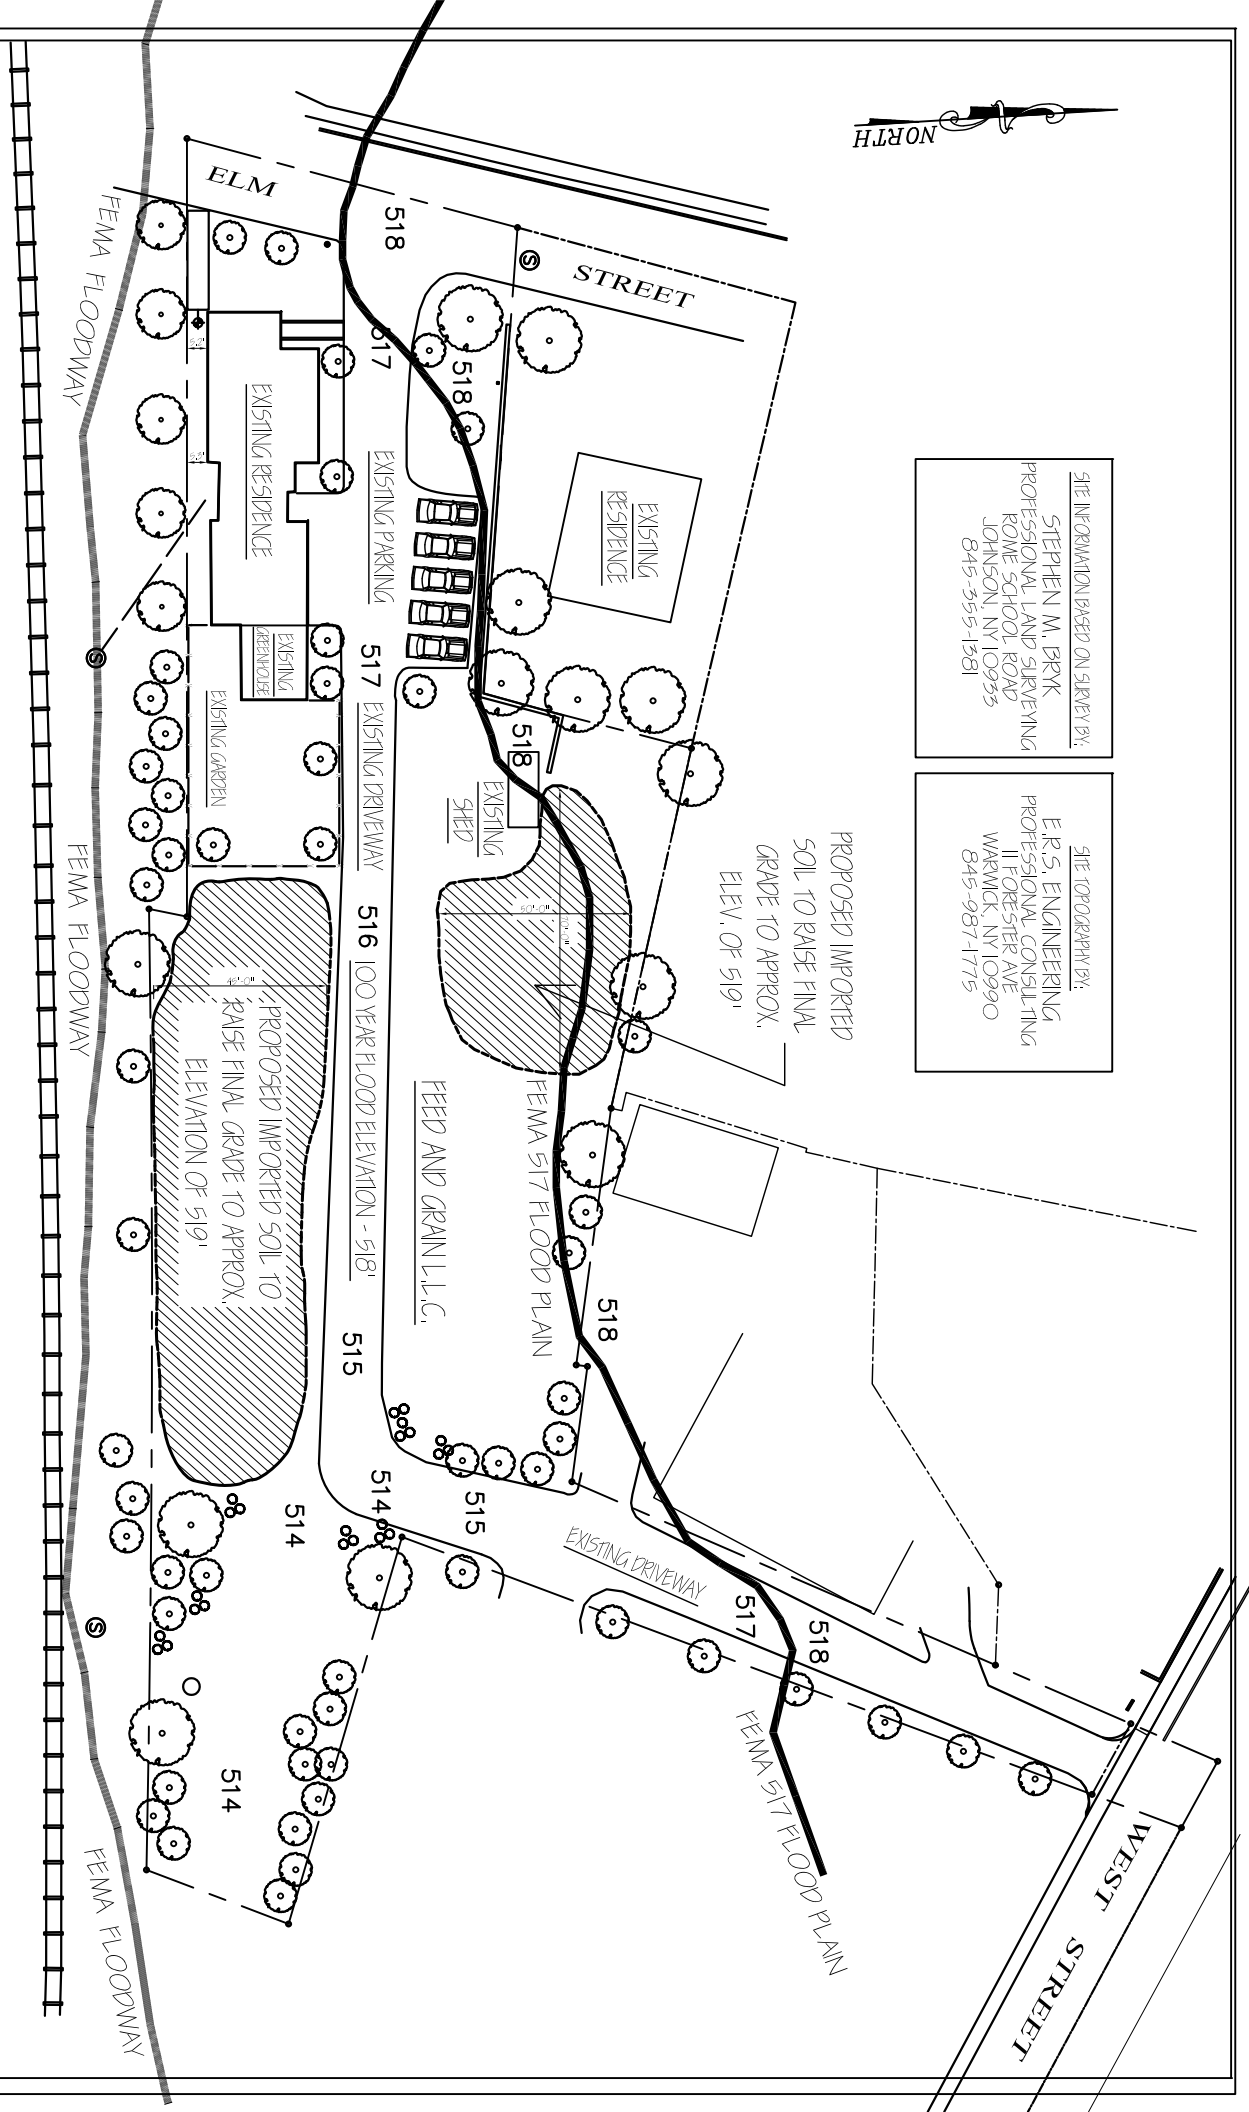

SITE INFORMATION BASED ON SURVEY BY:
STEPHEN M. BRYK
PROFESSIONAL LAND SURVEYING
ROME SCHOOL ROAD
JOHNSON, NY 10923
845-355-1581

SITE TOPOGRAPHY BY:
E.R.S. ENGINEERING
PROFESSIONAL CONSULTING
11 FORESTER AVE
WARWICK, NY 10990
845-987-1775

PROPOSED IMPORTED
SOIL TO RAISE FINAL
GRADE TO APPROX.
ELEV. OF 519'



PROPOSED IMPORTED SOIL

SK-2

DATE	CL
1206027	
SEPT/DEC/18, 2024	

LANDSCAPE PROJECT:
FEED & GRAIN LLC
15 ELM STREET, WARWICK, NEW YORK

IRACE ARCHITECTURE

15 ELM STREET
WARWICK, NEW YORK 10990
P-845-988-0198
C-845-798-2430