


LOT #17

LOT #19

LOT #24

# VIIIIAGE VIEW

VILLAGE OF WARWICK ORANGE COUNTY, NY

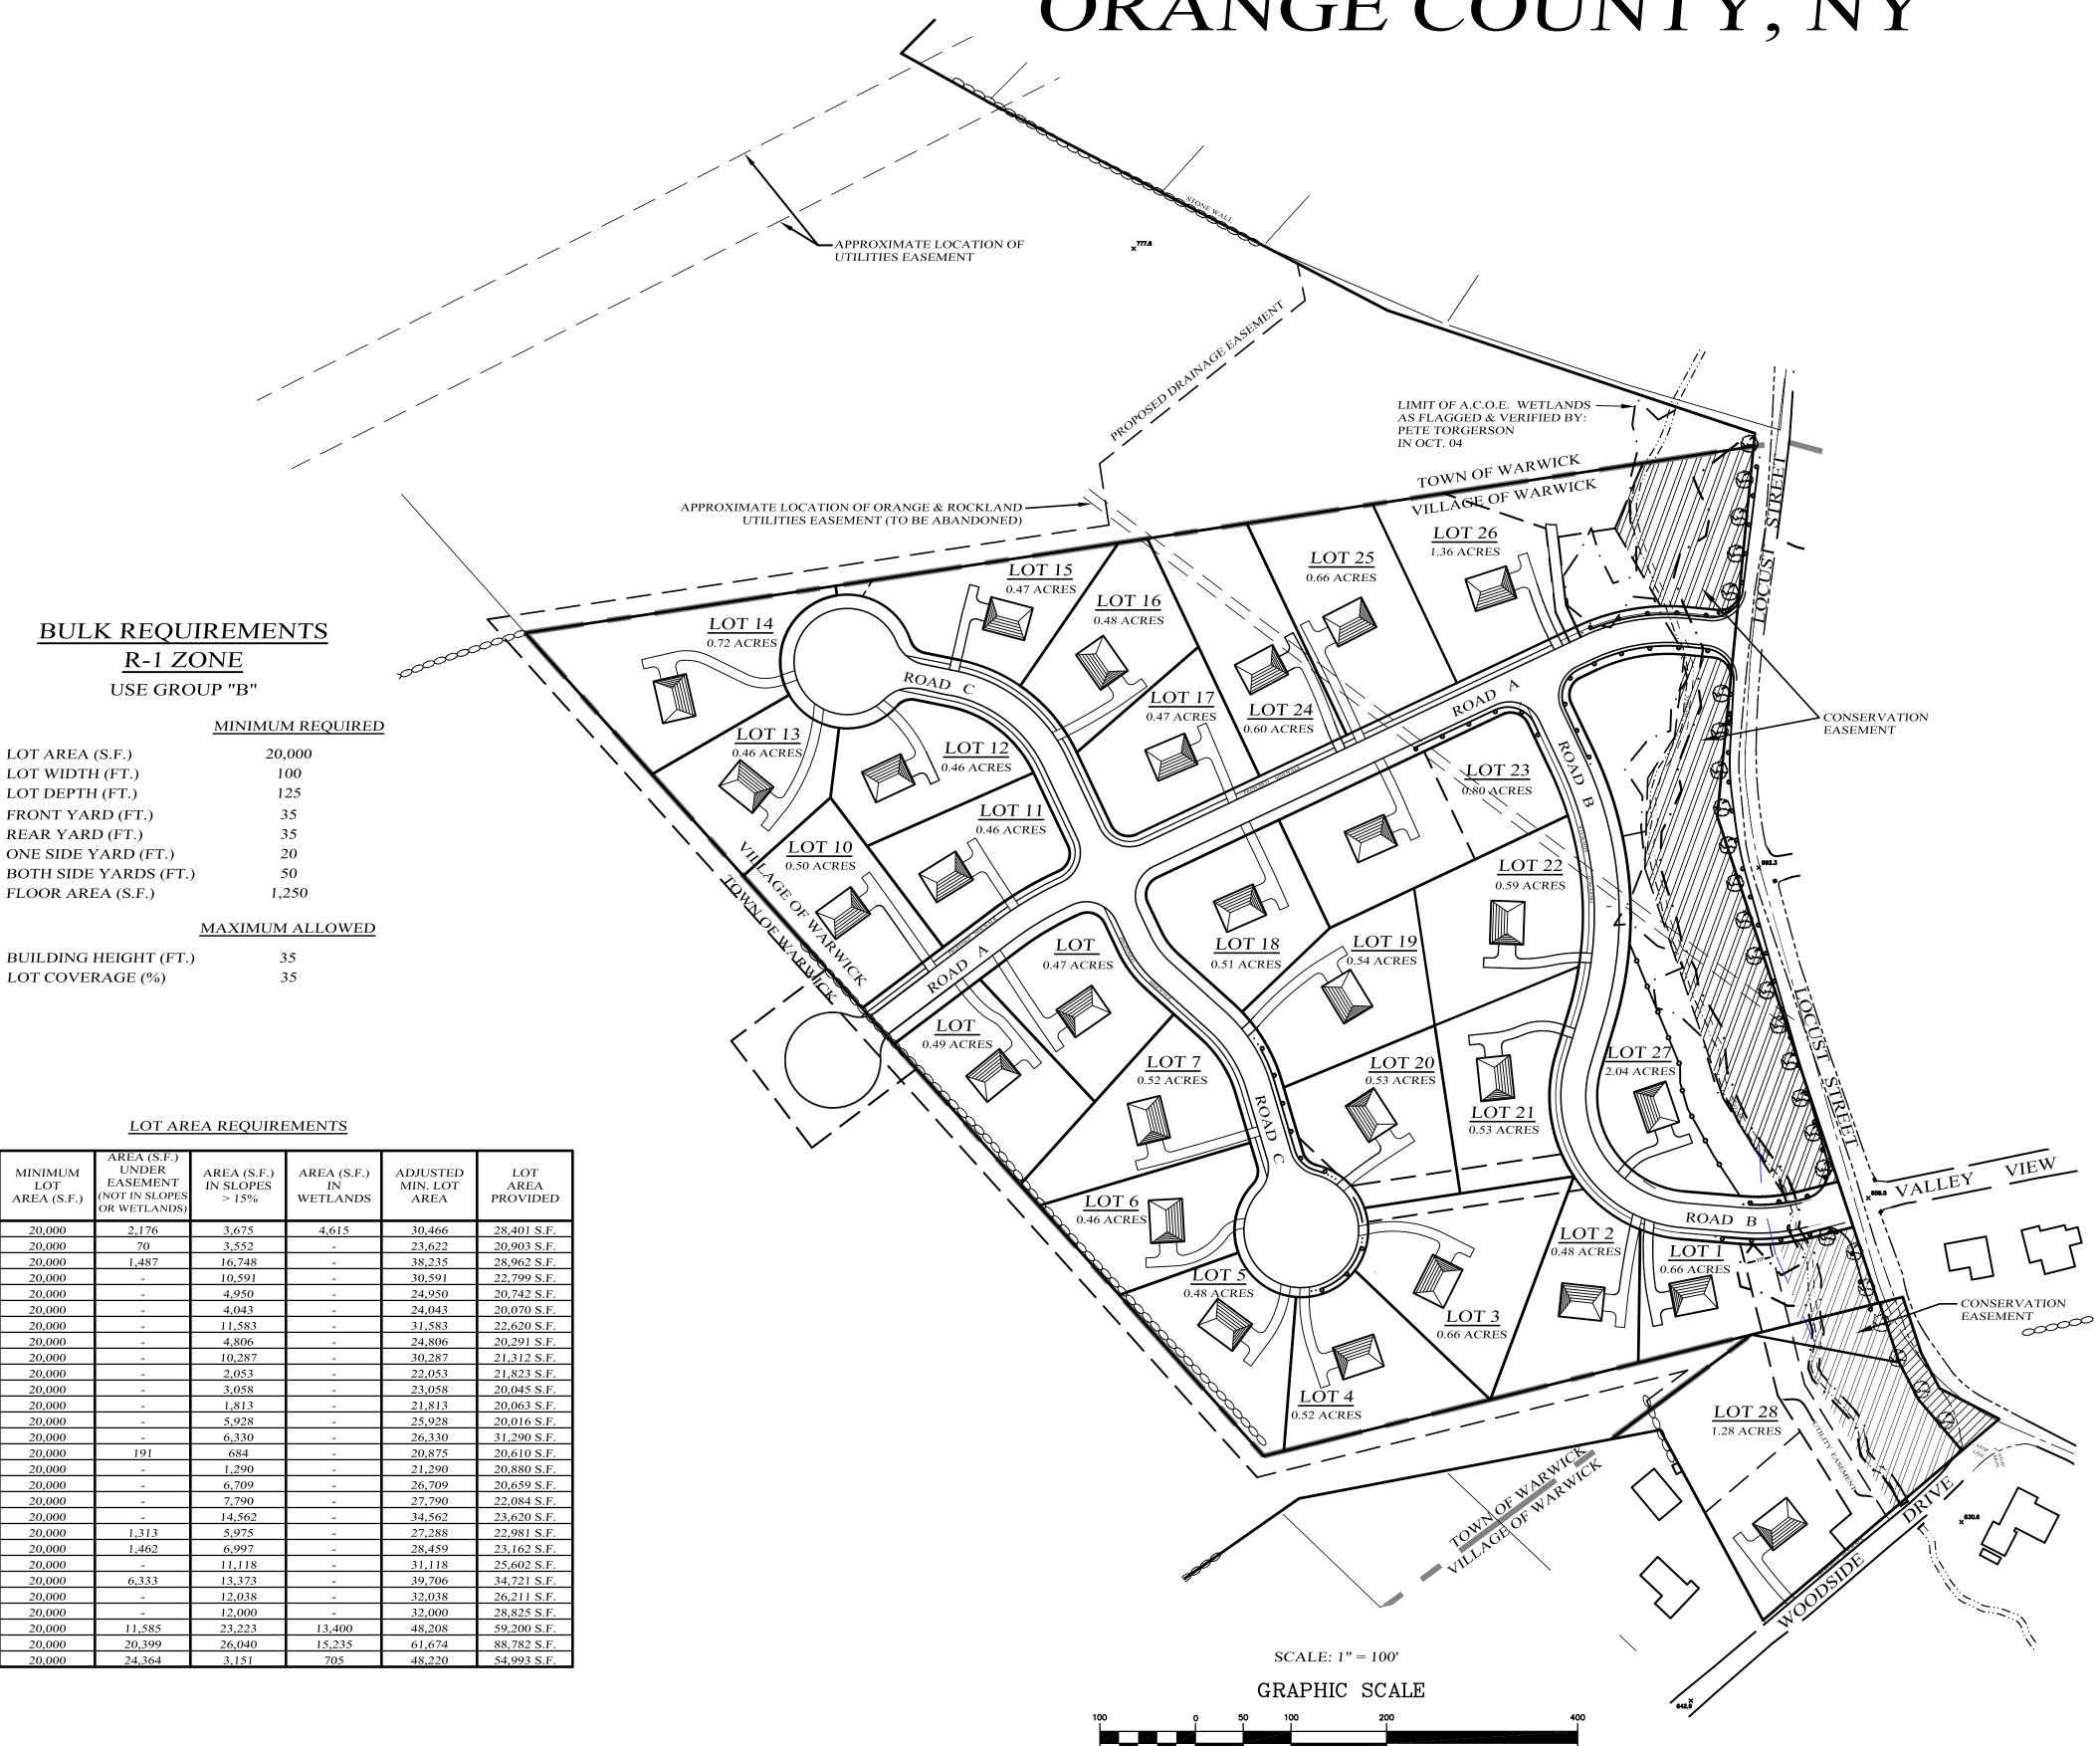

1 inch = 100 ft.



**LOCATION MAP** 

SCALE: 1'' = 2,000'

### SHEET INDEX

SHEET #1	COVER SHEET
SHEET #2	SURVEY SHEET
SHEET #3	SUBDIVISION PLAN
SHEET #4	SUBDIVISION PLAN
SHEET #5	ROAD PROFILES
SHEET #6	EROSION CONTROL PLAN
SHEET #7	LOCUST STREET IMPROVEMENTS
SHEET #8	DETENTION POND DETAILS
SHEET #9	STORM WATER QUALITY POND DETAILS
SHEET #10	DETAILS
SHEET #11	DETAILS
SHEET #12	PROPOSED NORTH CULVERT PLAN
SHEET #13	PROPOSED SOUTH CULVERT PLAN

# **GENERAL NOTES:**

- 1. VILLAGE OF WARWICK TAX MAP DESIGNATION: SEC. 201, BLK. 1, LOTS 1.1, 1.2, 1.3 & 2. 2. TOTAL AREA OF PARCEL: 20.3± ACRES.
- 3. ENTIRE PARCEL IS LOCATED IN THE R-1 ZONING DISTRICT.
- 4. TOTAL NUMBER OF RESIDENTIAL LOTS WITHIN THIS SUBDIVISION : 28
- 5. PARCEL IS LOCATED WITHIN THE WARWICK VALLEY CENTRAL SCHOOL DISTRICT. 6. PROPOSED SUBDIVISION TO BE SERVED BY VILLAGE OF WARWICK PUBLIC
- 7. BOUNDARY & TOPOGRAPHY INFORMATION SHOWN TAKEN FROM DRAWING ENTITLED: "SURVEY OF PROPERTY FOR RALPH FREDDOLINO"
- PREPARED BY JOHN McGLOIN, P.L.S. ON APRIL 6, 1993. 8. A.C.O.E. WETLANDS AS FLAGGED & VERIFIED BY: PETE TORGERSON
- 9. PLAN APPROVAL IS LIMITED TO 5 YEARS. TIME EXTENSIONS FOR PLAN APPROVAL MAY BE GRANTED BY THE ORANGE COUNTY DEPARTMENT OF
- HEALTH BASED UPON DEVELOPMENT FACTS AND THE REALTY SUBDIVISION REGULATIONS IN EFFECT AT THAT TIME. A NEW PLAN SUBMISSION MAY BE REQUIRED TO OBTAIN A TIME EXTENSION
- 10. THE APPROVED PLANS MUST BE FILED WITH THE ORANGE COUNTY CLERK'S OFFICE PRIOR TO OFFERING LOTS FOR SALE AND WITHIN 90 DAYS OF THE LAST APPROVAL OF THE FINAL PLANS.
- 11. ALL UTILITIES SHALL BE INSTALLED UNDER GROUND.
- 12. THE DESIGN AND LOCATION OF SANITARY FACILITIES (WATER AND SEWER)

# RECORD OWNER

ROBERT SILBER VILLAGE VIEW, LLC C/O CROWN CONSTRUCTION 4 FOSSE COURT AIRMONT, N.Y.

01-29-08 REV. PER TOWN ENG. COMMENTS

11-27-07 REV. PER TOWN ENG. COMMENTS

05-30-07 REV. PER TOWN ENG. COMMENTS

11-02-06 REV. PER TOWN ENG. COMMENTS

12-15-05 ADDITIONAL DESIGN

10-05-05 GENERAL REVISIONS

DATE

07-05-05 TOWN ENGINEER COMMENTS

1-02-04 TOWN ENGINEER COMMENTS 10-04-04 TOWN ENGINEER COMMENTS

A LICENSED PROFESSIONAL ENGINEER IS A VIOLATION OF SECTION 7209, SUBDIVISION

DO NOT BEAR THE ORIGINAL SEAL OF A LICENSED PROFESSIONAL ENGINEER SHALL

VILLAGE VIEW VILLAGE OF WARWICK,

ORANGE COUNTY, NEW YORK PROJECT TITLE

### 11-21-12 REV. PER VILLAGE ENGINEER'S COMMENTS **COVER SHEET** 11-12-12 REV. PER NYS D.E.C. COMMENTS 06-24-08 REV. PER TOWN ENG. COMMENTS 05-01-08 REV. LOCUST STREET IMPROVEMENTS

KIRK ROTHER, P.E.

CONSULTING ENGINEER, PLLC

5 St. Stephens Lane, Warwick, NY 10990

(845) 988-0620

8-04-04 INITIAL PREPARATION KIRK ROTHER, P.E. N.Y.S. LIC. NO. 079053 UNAUTHORIZED ALTERATIONS OR ADDITIONS TO A DOCUMENT BEARING THE SEAL OF

2 OF THE NEW YORK STATE EDUCATION LAW. REPRODUCTIONS OF THIS PLAN WHICH DO NOT BEAR THE ORIGINAL SEAL OF A LICENSED PROFESSIONAL ENGINEER SHALL 04170-SP6-05 04170.0 AS SHOWN