



| SYM | NAME                          | PLANT ITEM DESCRIPTION   |
|-----|-------------------------------|---|
| 1   | Fallen Soldier Memorial Grove | Plant trees in memory of fallen soldiers. Could do it over time (i.e. plant one for each war/vick soldier that died in the Civil War, next year plant one for each soldier that died after that, etc.). Use trees that branch 6' high or so. Maybe columnar trees for strong design. (See tree memorial plaque and interpretive signs on L3.) |
| 2   | Entry Memorial Island         | Expand size of central island as shown. Road on both sides to be minimum of 15' wide and with enough turning radius to allow large emergency vehicles and DPM trucks. Define island with decorative curb, which could be bluestone, Belgium Block, or granite.                                                                                |

|   |                                   |   |
|---|-----------------------------------|---|
| 3 | Ice skating                       | Gently slope the area, create an ephemeral pool, 12'-18" or so, oval shaped. Will seasonally become an ice skating area. Select vegetation that will be beneficial to amphibians and other fauna that might use the ephemeral pool, with heights that will not impede ice skating ability. (See Natural Pond Ice Skating)                                       |
| 4 | Existing Road                     | Keep existing road. Strip center of road so each lane is 12' wide. Add to sides of road as necessary to allow 5 foot wide lanes for bike riding and pedestrians. Plant pedestrian/cyclist lanes and install appropriate signage. Plant trees where possible. Add raised crosswalks and other traffic calming measures. (See bicycle signage and symbols on L3.) |
| 5 | Entry to Park from Forester Drive | Design more dramatic entry, possibly using stamped asphalt. Redo pedestrian walkway and crosswalks as shown to create shorter, safer road crossing. Redesign the planting bed surrounding existing veterans monument and flag pole. (See entrance crosswalk on L3.)                                                                                             |

|    |                                       |   |
|----|---------------------------------------|---|
| 6  | Fence                                 | Relocate new fence to accommodate bikeway and some greenery. Fence with small openings so that sports ball cannot roll into the road. Include openings for pedestrians coming from adjacent parking lots.   |
| 7  | Bocce Courts                          | New bocce courts. Include benches for players and spectators (See bocce courts on L2)   |
| 8  | Oak Grove Seating Area                | Consider groupings of Adirondack chairs. There could be a few groups of 2, a few groups of 4, and one group of six. Arrange in a semi-circle oriented towards view of the park. Cut legs to accommodate the slope. Start with just a couple of chairs here and there and increase with demand. (See Adirondack Chair styles on L3)   |
| 9  | Gated Emergency Access Drive          | Emergency access gates that operate with siren. Bike/pedestrian paths to bypass/go around gate on each side. (See emergency access gate on L3)   |
| 10 | Helipad                               | New gated helipad area with circular bike race track for kids around the outside of the helipad, painted a different color. Use painted stamped asphalt to delineate helipad. Include an area and possibly a ramp for emergency vehicles. Add signage to honor the local helicopter pilot who died in service. Coordinate/revise design with helipad standards. (See helipad marking on L2)   |
| 11 | Wetland Boardwalk                     | Boardwalk through wetlands (See wetland boardwalk on L2)   |
| 12 | Pedestrian Space                      | Create a more friendly space by adding trees in possibly raised planters, 18" high to create seating walls. This area should be carefully planned. Consider leveling, repaving, and painting asphalt to keep footings down. Paint lines for games such as hopscotch. Paint a labyrinth. Perhaps a local artist or KALA can create an interesting pattern.   |
| 13 | Sports Parking and Drop-off           | Re-work parking to increase number of spaces, add handicap spaces and drop-off spots. Create better pedestrian flow between football field and this area.   |
| 14 | Revamped Parking Lot with Greenery    | Keep parking lot, add tree islands. Stripes as necessary.   |
| 15 | Skate Park                            | New Skate Park. Include picnic tables/some kind of seating in this area. (See skate park rendering on L2. See picnic tables on L3)   |
| 16 | Pump Track                            | Pump Track. Possibly flip large track so entrance faces walkway and banked curve in end is dug into the hill, include picnic tables/some kind of seating in this area. Add several trees around pump track to soften track and replace removed trees. Create a forested planting. (See pump track plan on L2. See picnic tables on L3)   |
| 17 | Bleachers                             | Add moveable bleachers to field on east side.   |
| 18 | Bike Path                             | Conceptual bike path. Two-way bike paths, shown on the plan without directional arrows, shall be 8 feet wide minimum. One lane bike paths and pedestrian paths to be 5' wide. Include signage for mileage of path (See bicycle signage and symbols, bike racks, and mile markers on L3)   |
| 19 | Pedestrian Path                       | Conceptual minimum 5' wide pedestrian path. Include interpretive signs for environmental features and for living and deceased local veterans. Along pedestrian paths along roads, include signage and symbols on the road that designate direction of pedestrian and bicycle traffic. NOTE: Pedestrian traffic shall be against car and bicycle traffic. Include signage for mileage of path (See mile markers and chipseal walkway on L3)                                                                           |
| 20 | Sculpture Park                        | A few permanent structures and local artist exhibits to display sculptural work on a rotating basis. (See sculpture park on L2)   |
| 21 | Exercise Path                         | Outdoor exercise equipment laid out in intervals along this path. Include benches every 100 feet. Add minimal disturbance to stream banks. (See exercise trail equipment possibilities on L2 and benches on L3)   |
| 22 | Pickleball                            | 30x60 Pickleball courts. Relocate existing shed or install new shed where shown. Walkways between pickleball courts to be different color than courts- light not so get too hot, but dark enough not to be blinding. Install benches and a picnic table or two, if they fit. Install matching fence in new location along driveway. Consider installing a sail shade structure over benches and tables in the pedestrian zone. (See pickleball courts on L2 and benches and picnic tables on L3)                     |
| 23 | Canine Veterans Dog Park              | Dog park with potential memorials to veteran dogs and service dogs to veterans (See dog park on L2)   |
| 24 | Kayak Launch                          | Kayak launch and hammerhead parking area as shown. Kayak launch to be designed. Place in area with minimal disturbance to stream banks. (See kayak launch on L2)   |
| 25 | Bike Path Along McFarland             | Install a 5' wide bike/pedestrian path on each side of the road, include road symbols and signage that designate direction of bike and pedestrian traffic. Where there is existing sidewalk, enlarge to 5' wide to accommodate bikes and pedestrians. Move existing walls where needed so sidewalk can be enlarged. NOTE: Bicycle traffic shall move in the same direction as car traffic, pedestrian traffic shall move opposite car traffic. (See bicycle signage and symbols, bike racks, and mile markers on L3) |
| 26 | New Bathroom/Storage                  | New bathroom/storage building. Size and timed lighting similar in size to the building in Stanley Demming Park (See restroom on L3)   |
| 27 | New Pavilion                          | New covered 20x30 Pavilion (See pavilion on L2)   |
| 28 | Butterfly Meadow                      | Making path through a native butterfly meadow, with native plants for the butterfly lifecycle. (See butterfly meadow on L2)   |
| 29 | Move Back Wood Edge                   | Remove trees in poor condition at the edge of the wooded area. Plant laurel and keep the field mostly open to accommodate the carnival and outline the edges of the field with trees.   |
| 30 | Tetherball                            | New tetherball area   |
| 31 | Picnic Area                           | Picnic tables. Clear invasive undergrowth and plant groundcover to create a more aesthetically pleasing space and to expand views. Include a few chess tables. (See picnic and chess tables on L3)   |
| 32 | Bird Watching Area                    | Boardwalk over the pond for bird watching to feature a bird blind. (See bird blind/boardwalk on L2)   |
| 33 | Ceremony Space                        | Open field with oval walkways around the outside. Area to be used for events. Oval walkways possibly red, white, and gray pavers. Red pavers to match ones being used for all other walking paths for continuity. (See patriot's path on L2)   |
| 34 | Crosswalks                            | Create additional cross walks as shown to better connect the site with the surrounding properties. Please note that cross walks are shown approximately.   |
| 35 | Sidewalks Along McFarland             | Add new sidewalks where shown to connect pedestrian walkways along Forrester Ave and create a loop with the Park. Remove trees from edge of road where needed and plant new trees between new sidewalk and existing walkways for Burt Farm Apartments   |
| 36 | Bike Path Along Forrester             | Adjust Forrester Avenue going both directions to include a 3-5' wide bike path where possible, connecting a bike path loop with Veterans Memorial Park. If road cannot be widened, widen existing sidewalk and add 5 foot wide sidewalks inside of village right of way. (See bicycle signage and symbols on L3)   |
| 37 | New T-Ball Diamonds                   | New T-ball diamonds   |
| 38 | New Playground                        | New tot lot playground (See tot lot possibilities on L3)   |
| 39 | Move Baseball Diamond                 | Adjust location of existing baseball diamond and adjacent existing shed to create more space   |
| 40 | Fitness Court                         | Location for a fitness court that could be obtained as part of a grant from the MVP Health Care Fitness Court Campaign (See fitness court on L3)   |
| 41 | Ribbon Veterans Memorial and Pavement | Ribbon shaped walkways in red, white, and gray toned pavers for patriotic look. Some pavers may be engraved donations. Possible tree with stacked stone wall memorial in middle of ribbon with contemplation benches around. (See Patriots Path on L2)   |

1. This drawing is based upon a topographic survey provided by John Robert Nelting Surveying and Mapping PLLC dated August 2, 2023.
2. Owner to obtain all permits before building.
3. Strip topsoil in pavement areas and stockpile for future use.
4. Contractor must call "Before you Dig" and have all underground utilities located before commencing excavation work.

|                                                                                    |                        |                                                                                    |                           |                                                                                    |                                                                                |                                                                                    |                                      |                                                                                    |                                                                      |
|------------------------------------------------------------------------------------|------------------------|------------------------------------------------------------------------------------|---------------------------|------------------------------------------------------------------------------------|--------------------------------------------------------------------------------|------------------------------------------------------------------------------------|--------------------------------------|------------------------------------------------------------------------------------|----------------------------------------------------------------------|
|  | Body of Water          |  | Kayak Launch              |  | Bike Path - Pedestrian Walkway - Arrow shows single lane direction of bicycles |  | Ex Flagpole                          |  | Evergreen Tree to Remain                                             |
|  | Existing Tree Line     |  | Proposed Large Sculpture  |  | Proposed Only Walkway                                                          |  | Ex. Sign                             |  | Proposed Evergreen Tree                                              |
|  | New Line of Vegetation |  | Proposed Small Sculpture  |  | Minor Pedestrian Walkway                                                       |  | Proposed Shed                        |  | Proposed Small Flowering Tree or Large Shrub, with 3 or small stems. |
|  | Wetlands               |  | Proposed Veteran Memorial |  | Wetland Boardwalk                                                              |  | Opening in fence, or install a gate  |  | Proposed shade tree                                                  |
|  | Existing Fence         |  | Proposed Play Area        |  | Exercise Path                                                                  |  | New parking island                   |  |                                                                      |
|  | Property Line          |  | Adirondack Chair Seating  |  | New Sidewalk                                                                   |  | Bioretention areas                   |  |                                                                      |
|  | Work Item              |                                                                                    |                           |  | New Crosswalk                                                                  |  | Proposed shrubs and small vegetation |                                                                                    |                                                                      |
|  | Removal/Demolition     |                                                                                    |                           |                                                                                    |                                                                                |                                                                                    |                                      |  | Trees to Be Removed                                                  |

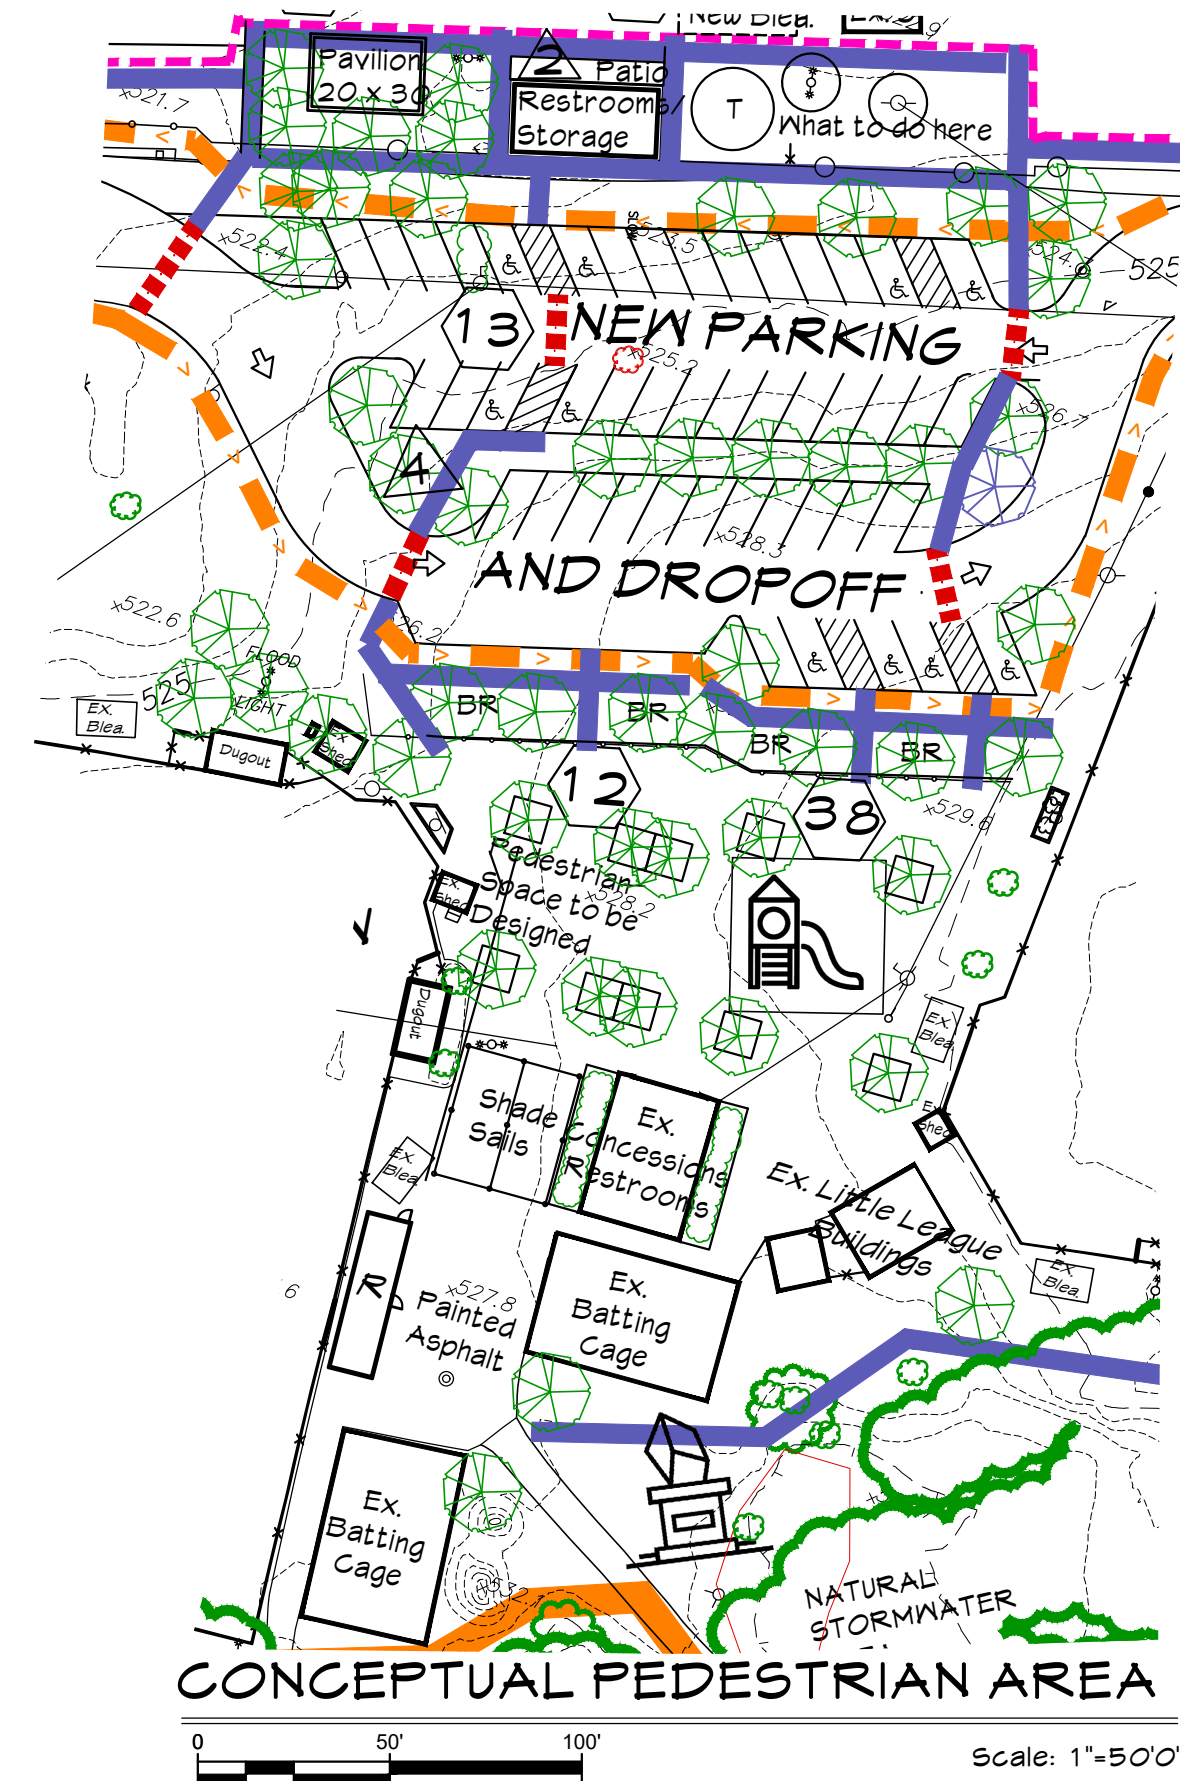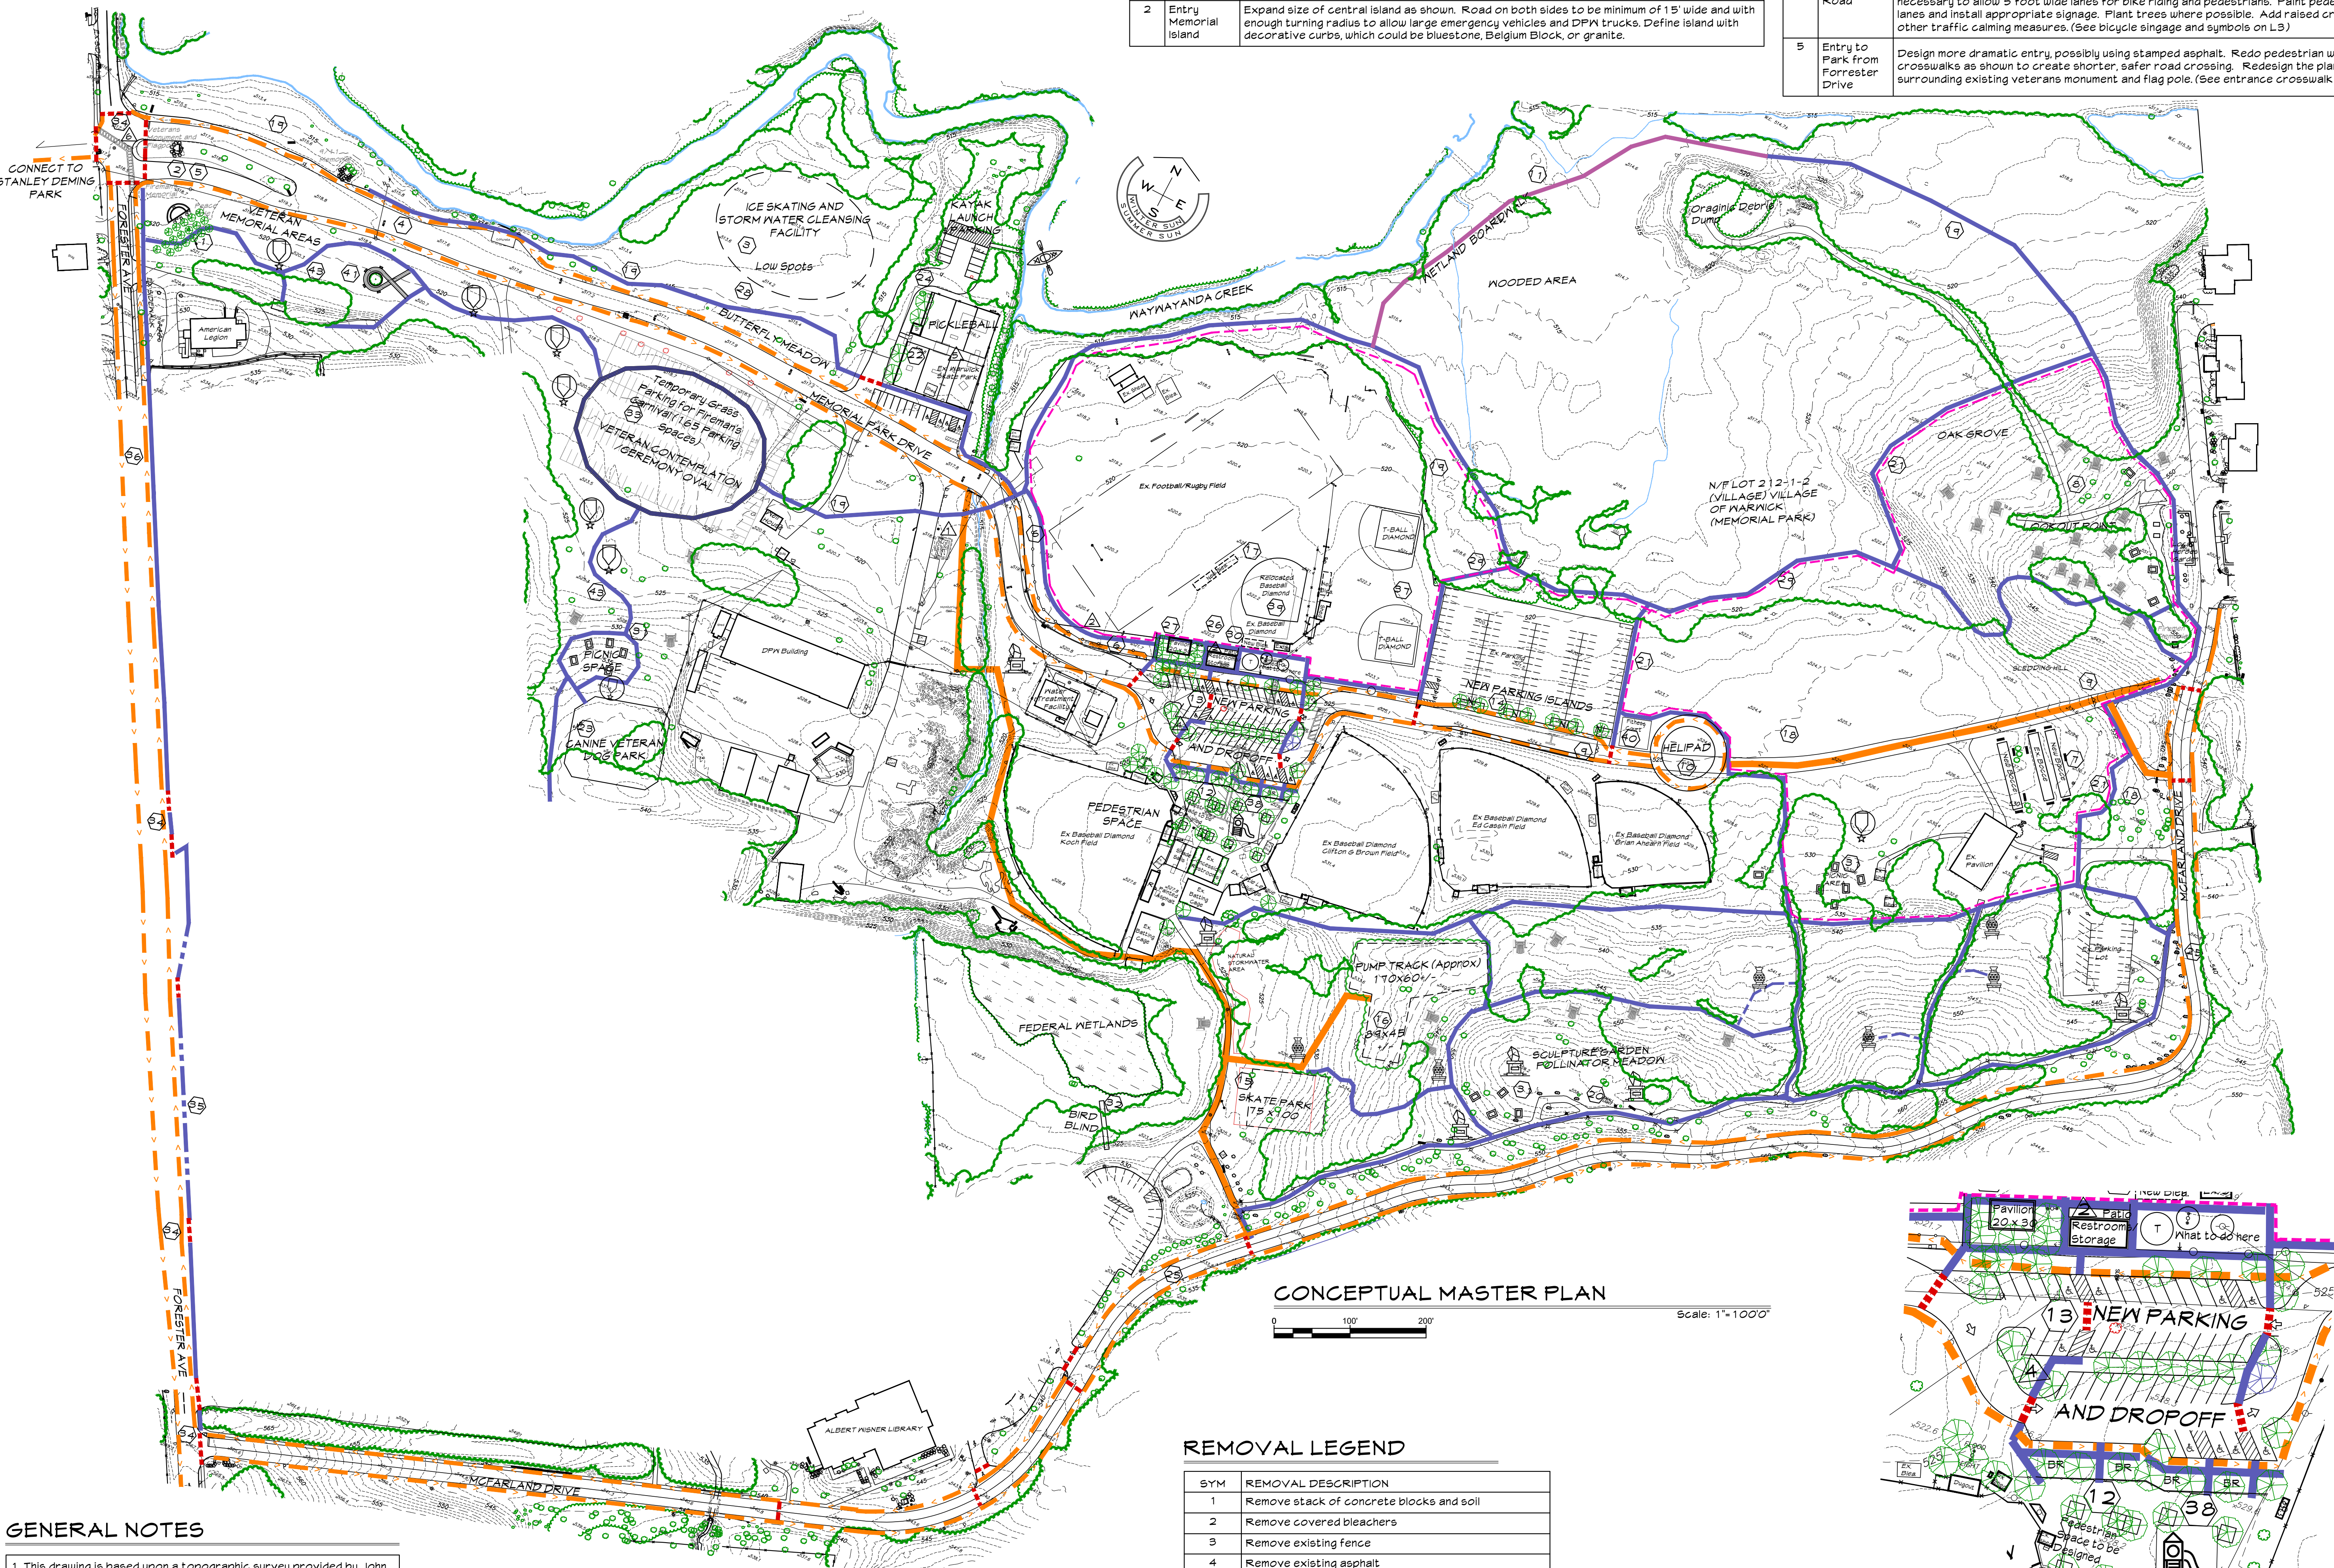



BIRD BLIND/BOARDWALK



Possible option for a bird blind constructed using all wood with artful cutouts and interpretive materials



Possible option for a bird blind constructed using wood and local brush


WETLAND BOARDWALK




NATURAL POND ICE RINK



SCULPTURE PARK

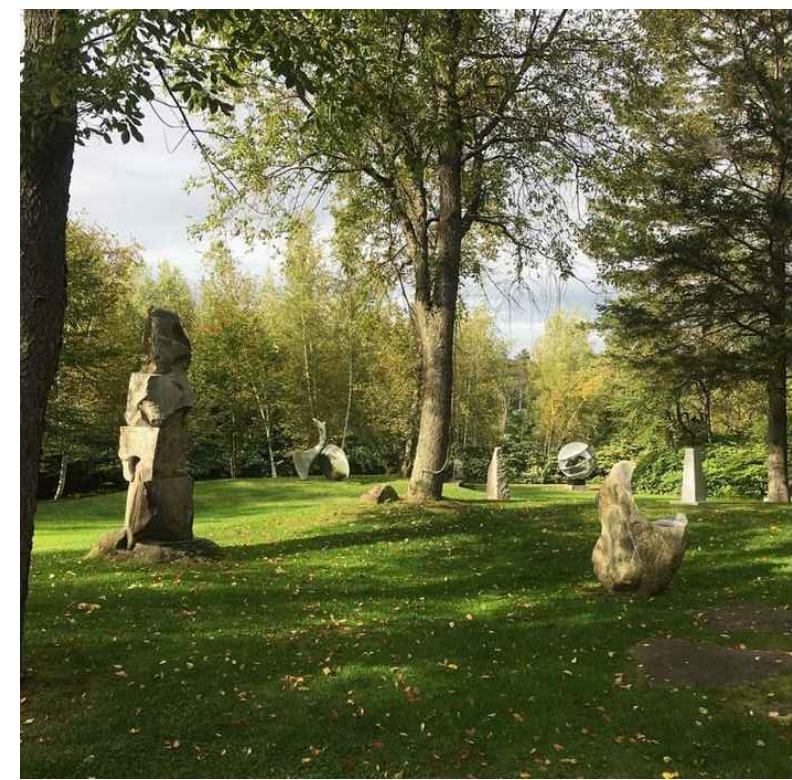

Illustrates an open grassy area interspersed with trees and sculptures of varying sizes

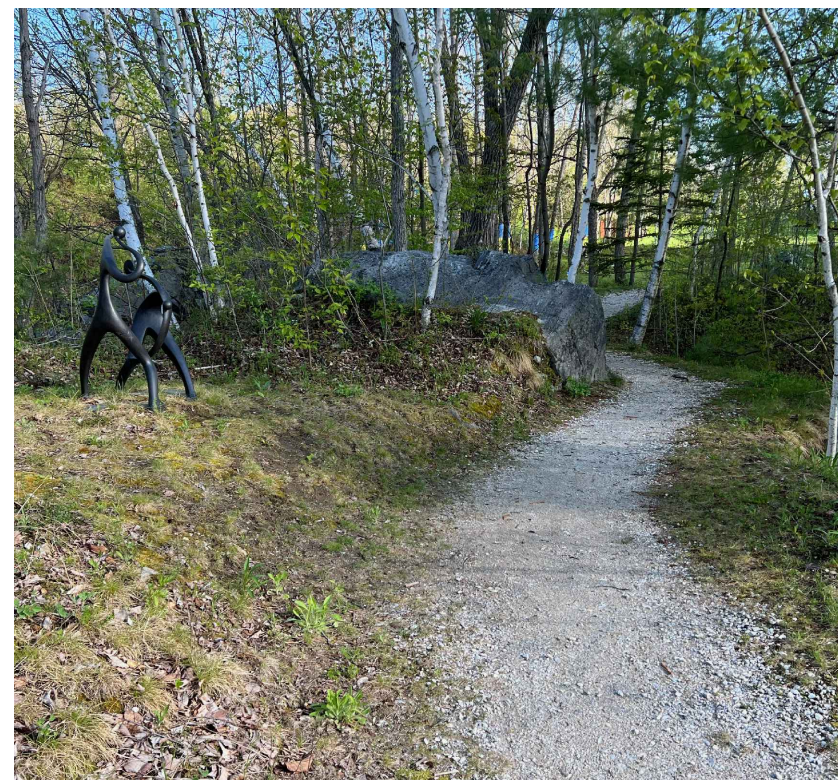

Illustrates a wooded area with a small sculpture and meandering path

EXERCISE TRAIL EQUIPMENT POSSIBILITIES



Shown to illustrate possible equipment style. Actual equipment to vary



Shown to illustrate possible equipment style. Actual equipment to vary. Should there be a thematic color throughout the site? i.e. with furniture, exercise trails, trail markers.

BOCCE COURTS



Bocce courts are often constructed next to each other for competition purposes


PICKLEBALL COURTS



BUTTERFLY MEADOW




PUMP TRACK

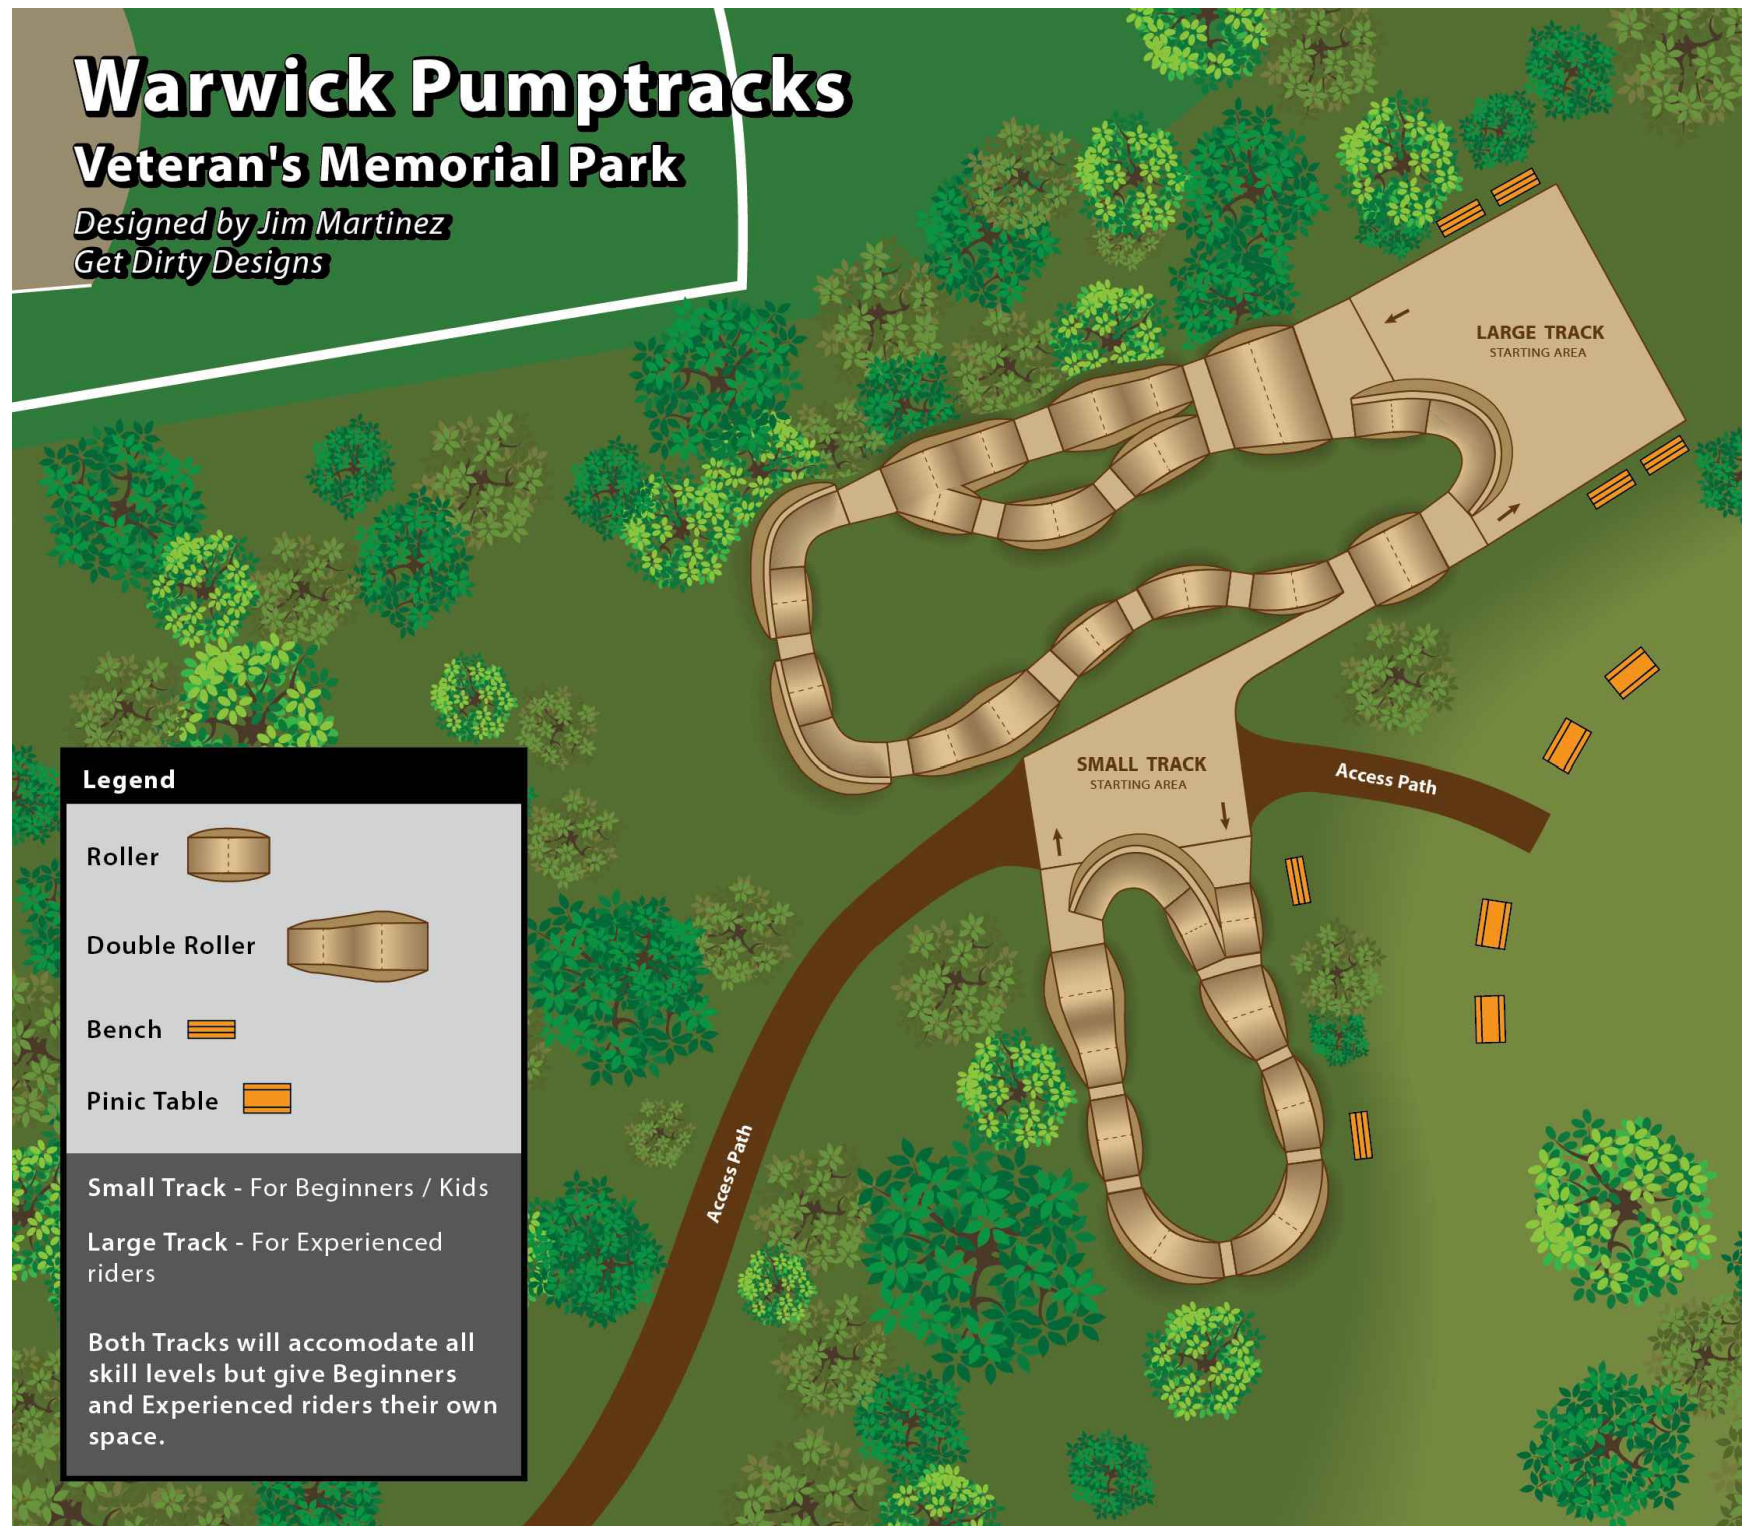

SKATE PARK



HELIPAD MARKING

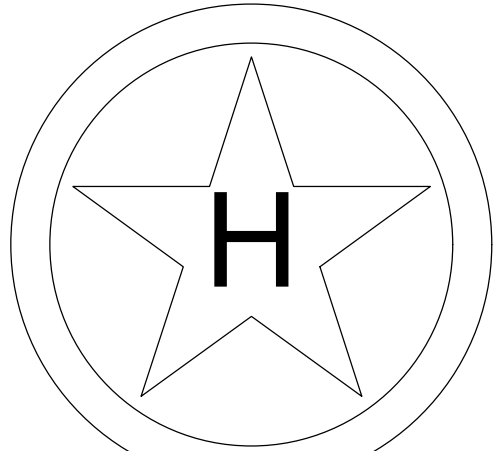

Possible linework for helipad marking design




Illustrates what is possible with a design for the helipad markings

PATRIOT'S PATH



War / Veteran Memorial Possibilities. Names of Warwick residents who fought in each war could be engraved

Interpretive signs

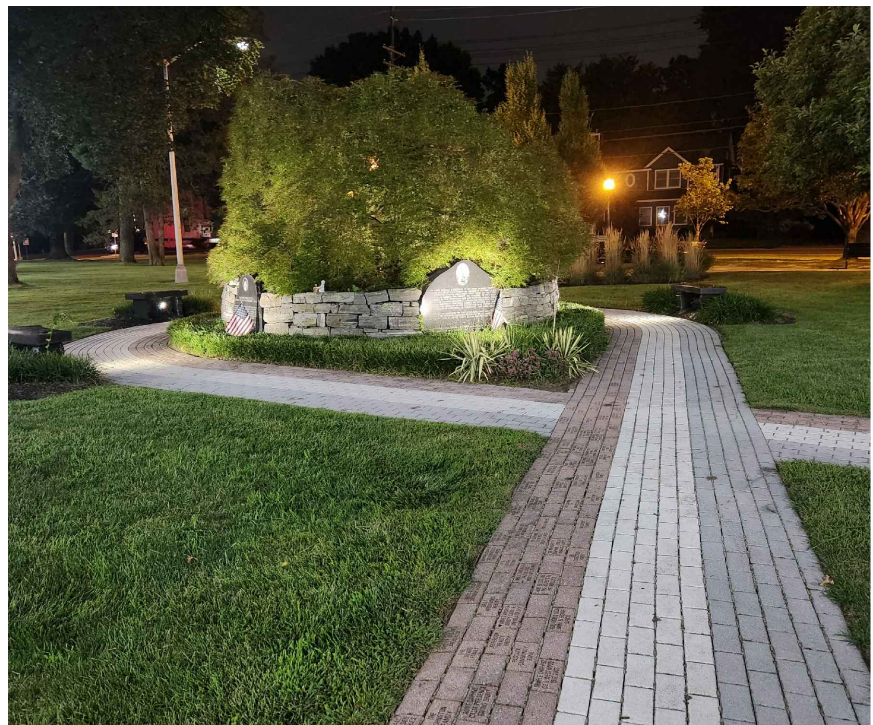

Ribbon shaped walkway with red white and gray pavers. Some red pavers are engraved. Central stacked stone retaining wall with black memorial stones at intervals



Engraved brick walkway with veteran memorial signage

|                           |      |             |           |  |                                                 |   |  |
|---------------------------|------|-------------|-----------|--|-------------------------------------------------|---|--|
| Date:<br>October 11, 2023 |      |             | REVISIONS |  | VETERANS MEMORIAL PARK<br>WARWICK, NEW YORK     | New York License #   |  |
| No.                       | Date | Description |           |  |                                                 |   |  |
|                           |      |             |           |  | INSPIRATION BOARD                               | Unauthorized alteration or addition to this drawing is a violation of Section 209 (2) of the New York State Education Law. |  |
|                           |      |             |           |  |                                                 |   |  |
|                           |      |             |           |  | K A L A                                         | L2   |  |
|                           |      |             |           |  |                                                 |   |  |
|                           |      |             |           |  | KAREN ARENT LANDSCAPE ARCHITECT                 | 2 of 3   |  |
|                           |      |             |           |  |                                                 |   |  |
|                           |      |             |           |  | 12 OLD MINNISINK TRAIL • GOSHEN, NEW YORK 10924 |   |  |
|                           |      |             |           |  |                                                 |   |  |
|                           |      |             |           |  | 845 294 9958 phone • 845 294 6545 fax           |   |  |
|                           |      |             |           |  |                                                 |   |  |
|                           |      |             |           |  | Drawn By: KA                                    |   |  |
|                           |      |             |           |  |                                                 |   |  |
|                           |      |             |           |  | Checked By: XX                                  |   |  |
|                           |      |             |           |  |                                                 |   |  |
|                           |      |             |           |  | Scale: N/A                                      |   |  |
|                           |      |             |           |  |                                                 |   |  |



SITE LIGHTING OPTIONS



Post Light - Village of Warwick  
NOTE: not to include solar panels



Post Light - Stanley Deming Park




Post Light - Albert Wisner Library  
NOTE: not to include banner



Bollard Light - Albert Wisner Library

ENTRANCE CROSSWALK

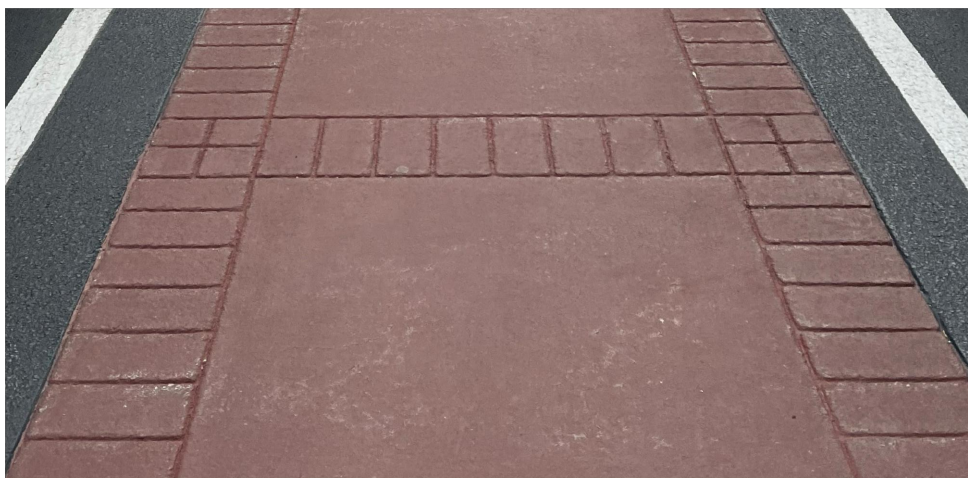

Stamped Pavement - Albert Wisner Library  
Could do stamping just around edges with none across the walkway so it is a smoother ride for cyclists.

BIKE RACKS




Circular metal bike rack structure

ADIRONDACK CHAIRS



Illustrating a variety of styles and colors of Adirondack chairs. Legs will be cut to adjust to grade. Opportunity to include schematic color/theme. Can feature engraving for memorial/donation/sponsorship.

BICYCLE SIGNAGE AND SYMBOLS

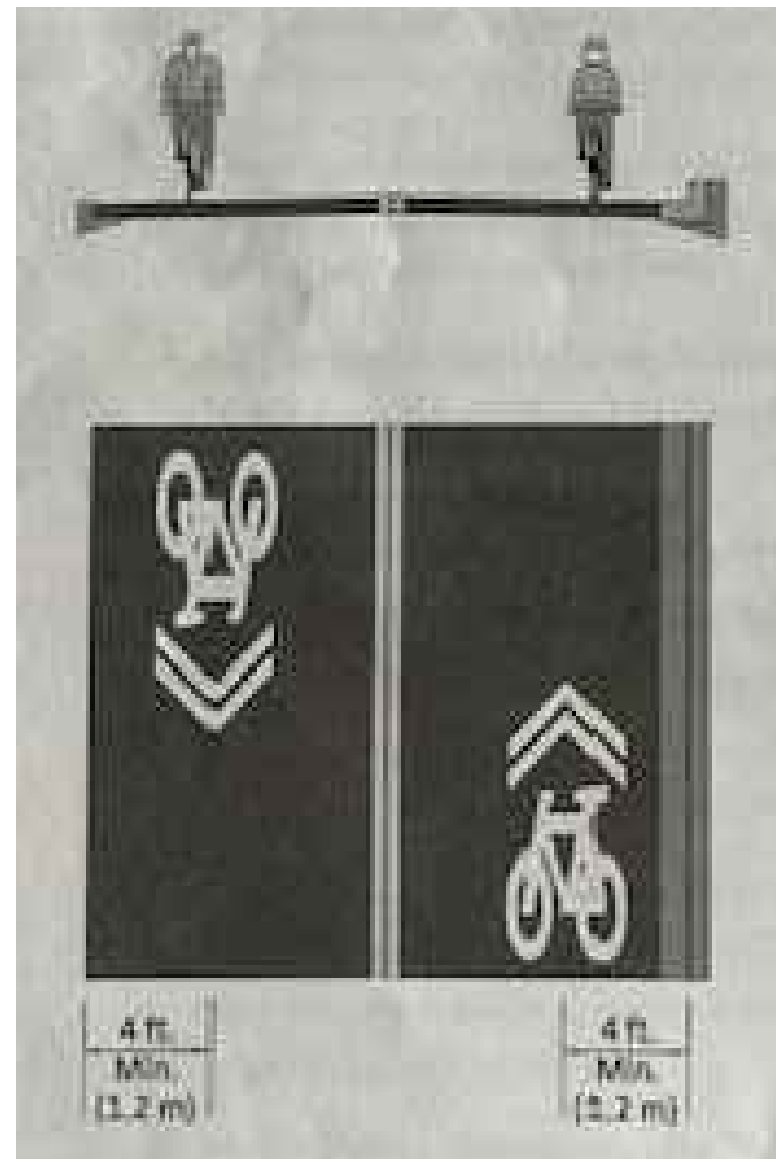

Illustrating ideal height and sizing of signs

DONOR RECOGNITION IDEAS



Engraved Brick Walkway



Donor Recognition Posts

EMERGENCY ACCESS GATE



Simple steel hinge gate for emergency access drive. To be fitted with a mechanism on the hinges that will open with the sound of an emergency siren.

CHESS TABLES



Outdoor chess table possibility. Can be modified for ADA accessibility. Another possible opportunity to include a thematic color scheme. Can feature engraving for memorial/donation/sponsorship.

PICNIC TABLES



Build or purchase additional picnic tables similar to what already exist in the park. Can be modified to be ADA accessible. Opportunity for Scout project and for integrating veteran or color scheme. Can feature engraving for memorial/donation/sponsorship.

BENCH & BENCH MEMORIAL POSSIBILITIES



Bench with Memorial/Donation Plaque



Engraved Memorial Bench

TOT LOT POSSIBILITIES



Veterans Theme Tot Lot



Baseball Theme Tot Lot



Natural Theme Tot Lot

MILE MARKERS



Bollard mile marker. Opportunity to incorporate park color scheme



Mile Marker stamped into/painted onto pavement


FITNESS COURT



TREE/MEMORIAL PLAQUES & INTERPRETIVE SIGNS



Memorial Plaque/Interpretive Sign

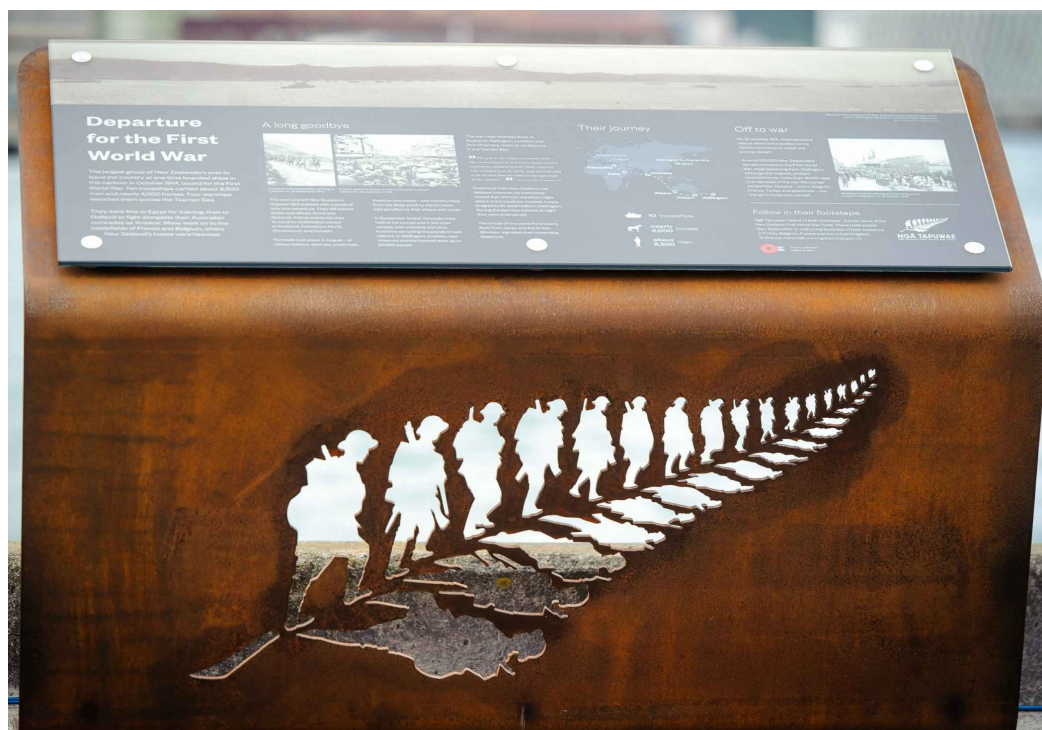

Veteran and Nature Theme Metal Interpretive Sign



Pedestal interpretive sign



Possible memorial plaques for trees throughout the site

|                           |      |             |           |                                             |  |   |
|---------------------------|------|-------------|-----------|---------------------------------------------|--|---|
| Date:<br>October 11, 2023 |      |             | REVISIONS | VETERANS MEMORIAL PARK<br>WARWICK, NEW YORK |  | New York License #   |
| No.                       | Date | Description |           |                                             |  |   |
|                           |      |             |           | INSPIRATION BOARD                           |  | Unauthorized alteration or addition to this drawing is a violation of Section 209 (2) of the New York State Education Law. |
|                           |      |             |           | <div>KALA</div>                             |  |   |
|                           |      |             |           | KAREN ARENT LANDSCAPE ARCHITECT             |  | 12 OLD MINNISK TRAIL • GOSHEN, NEW YORK 10924<br>845 294 9958 phone • 845 294 6545 fax                                     |
|                           |      |             |           | Drawn By: KA                                |  |   |
|                           |      |             |           | Checked By: XX                              |  | Scale: N/A   |
|                           |      |             |           |                                             |  |   |

L3

3 of 3